


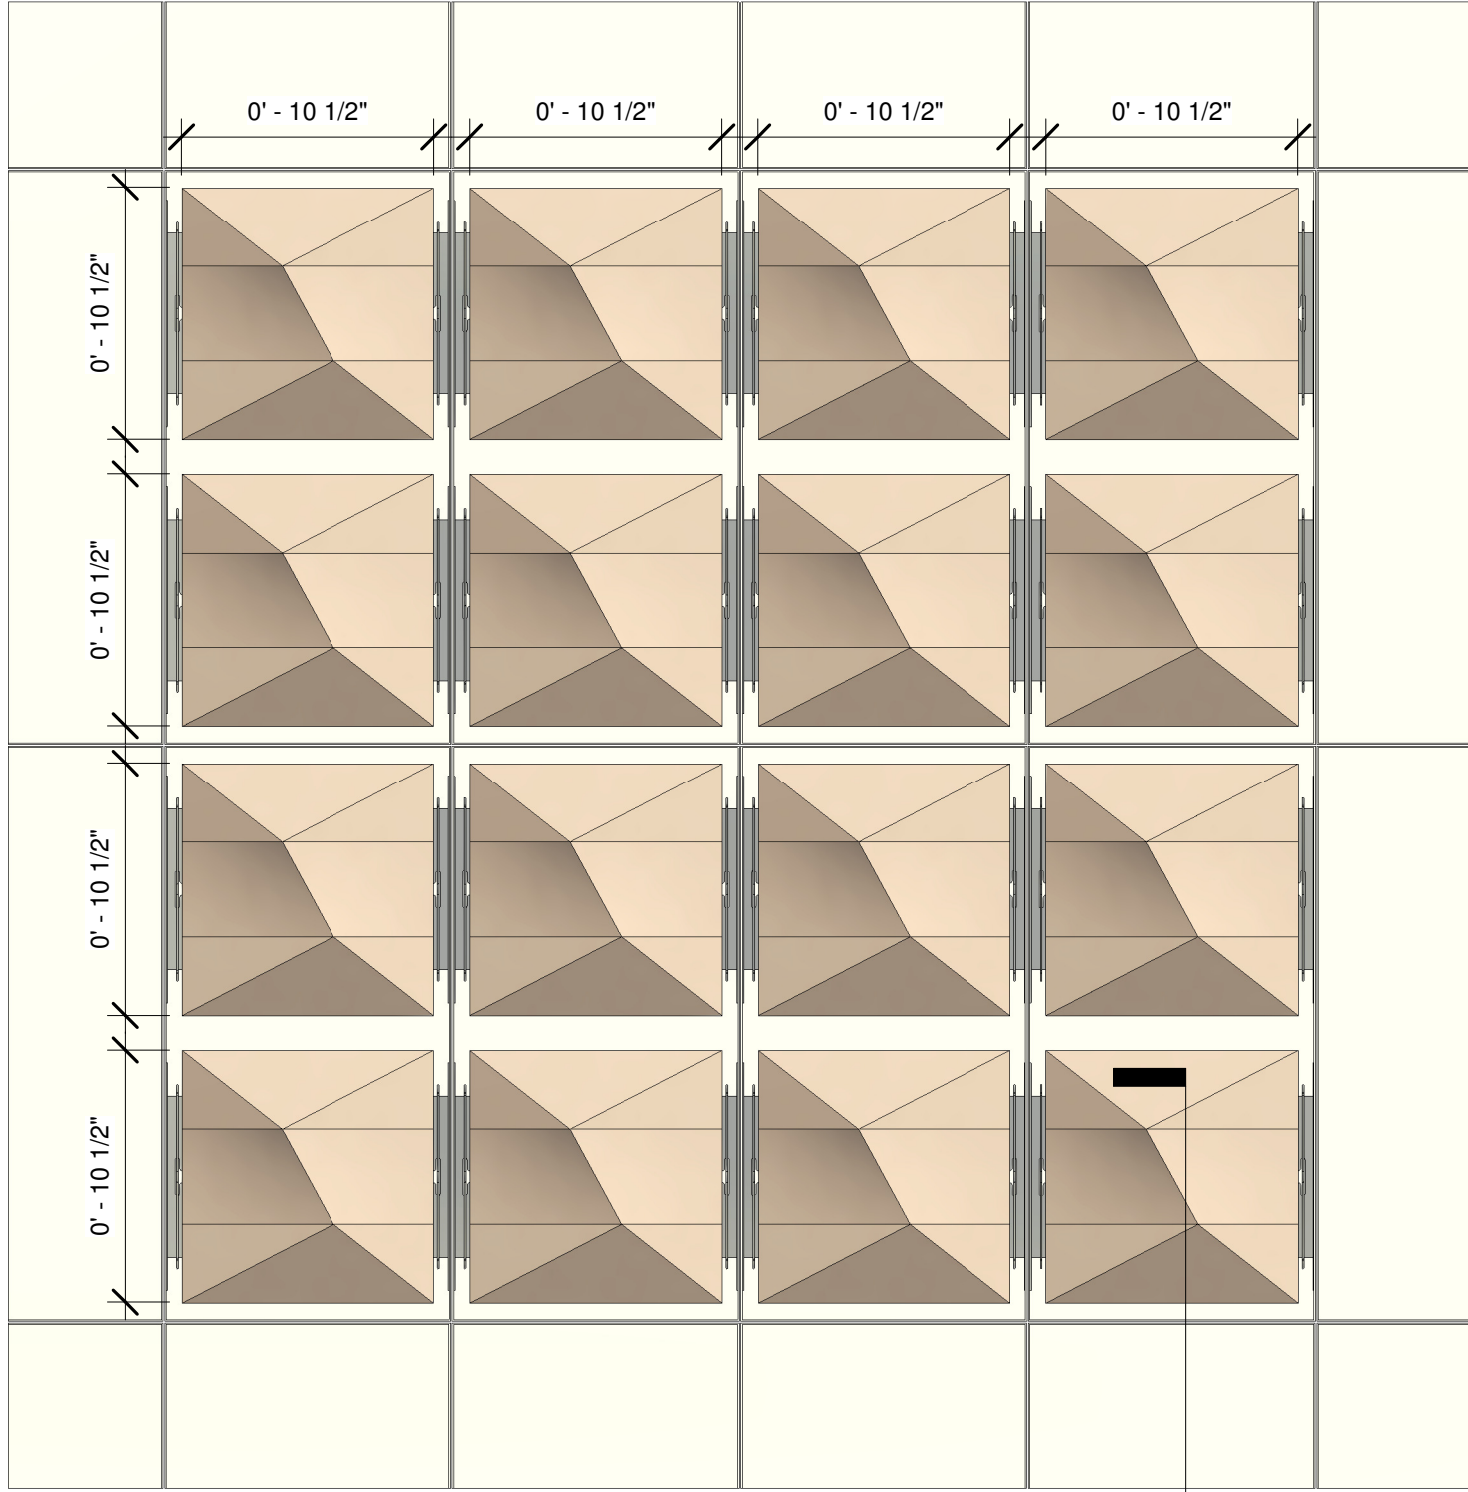


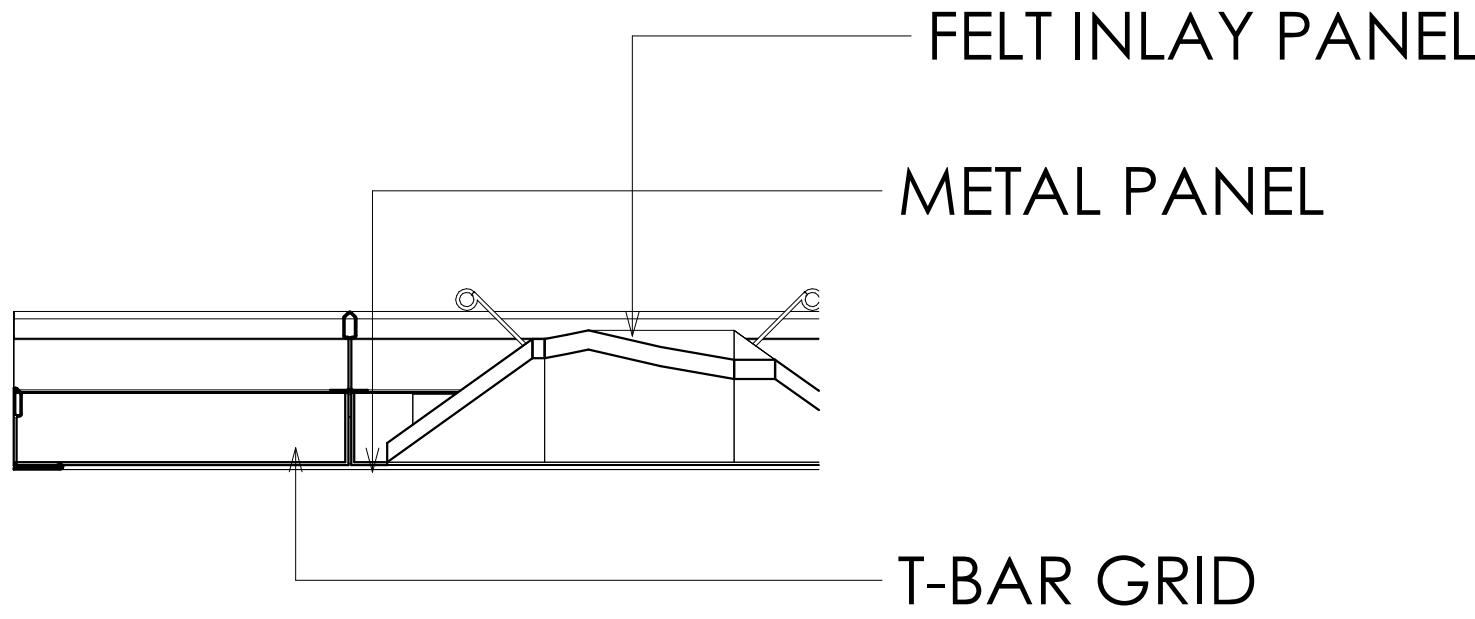

Floor Plan - Canyon - Duo

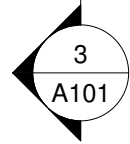

Detail - Canyon - Duo

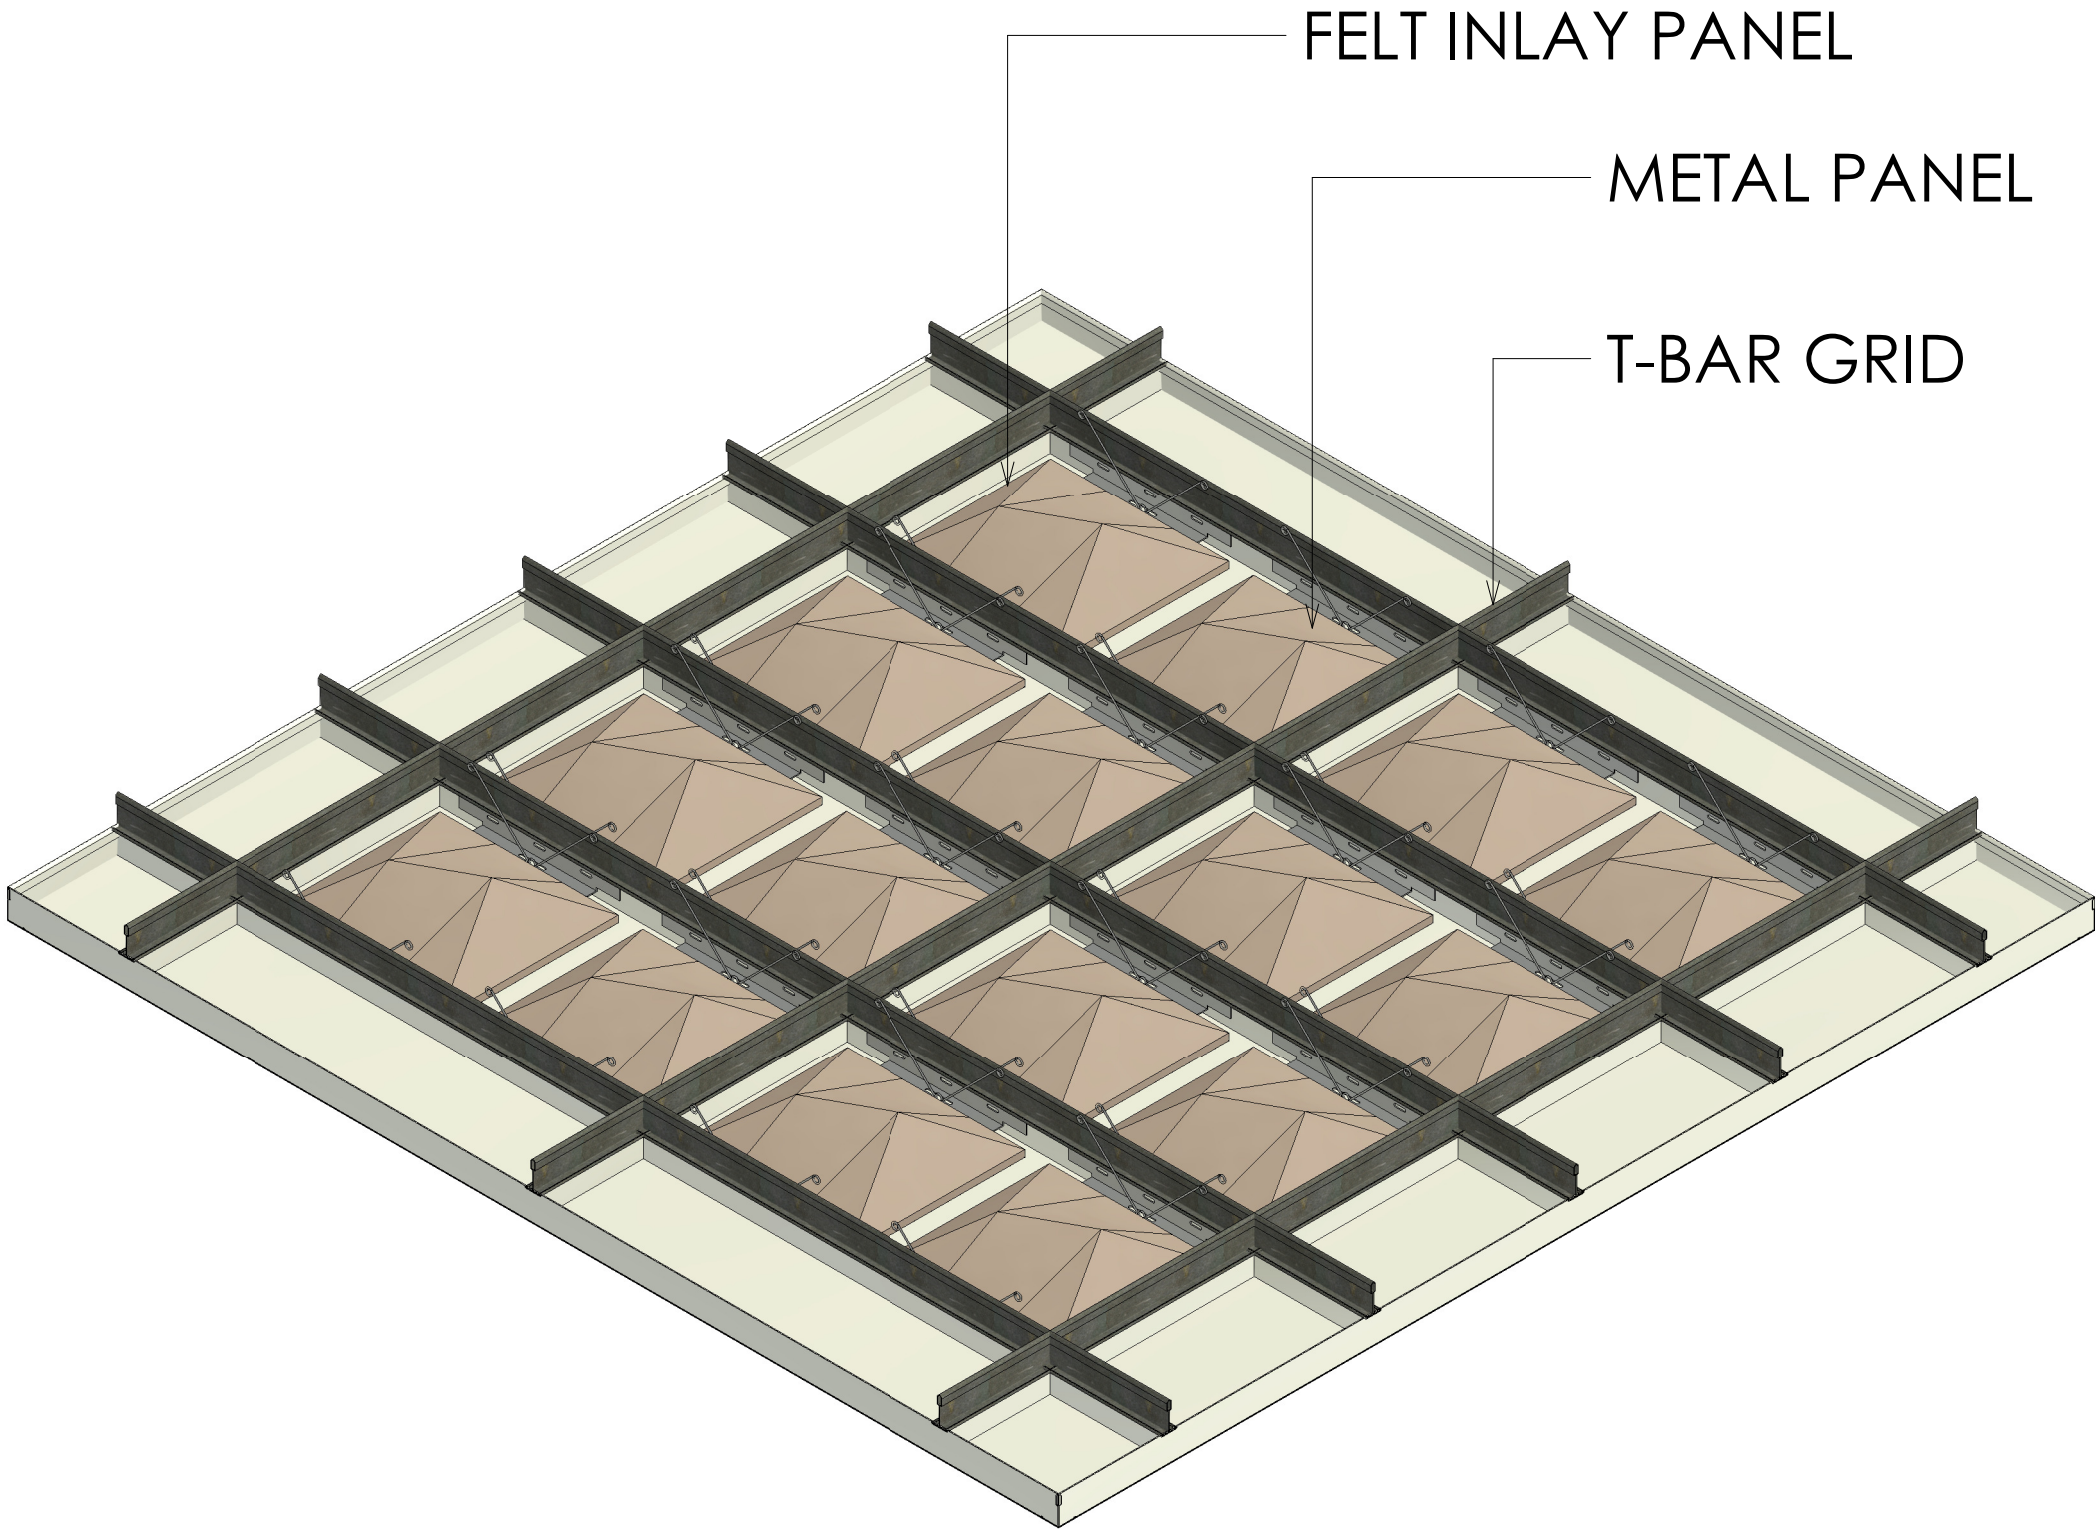

3D - Canyon - Duo

Rev	Description	Date

CODE	SUITABILITY DESCRIPTION
STATUS	PURPOSE OF ISSUE

PROJECT

PANEL:Form


TITLE

Fusion Ceiling - Canyon - Duo


CLIENT

MAXXIT


DRAWN BY FDP	CHECKED BY Checker	DATE 20/09/25
SCALE (@ A1) As indicated		PROJECT NUMBER 01
DRAWING NUMBER A101		REV

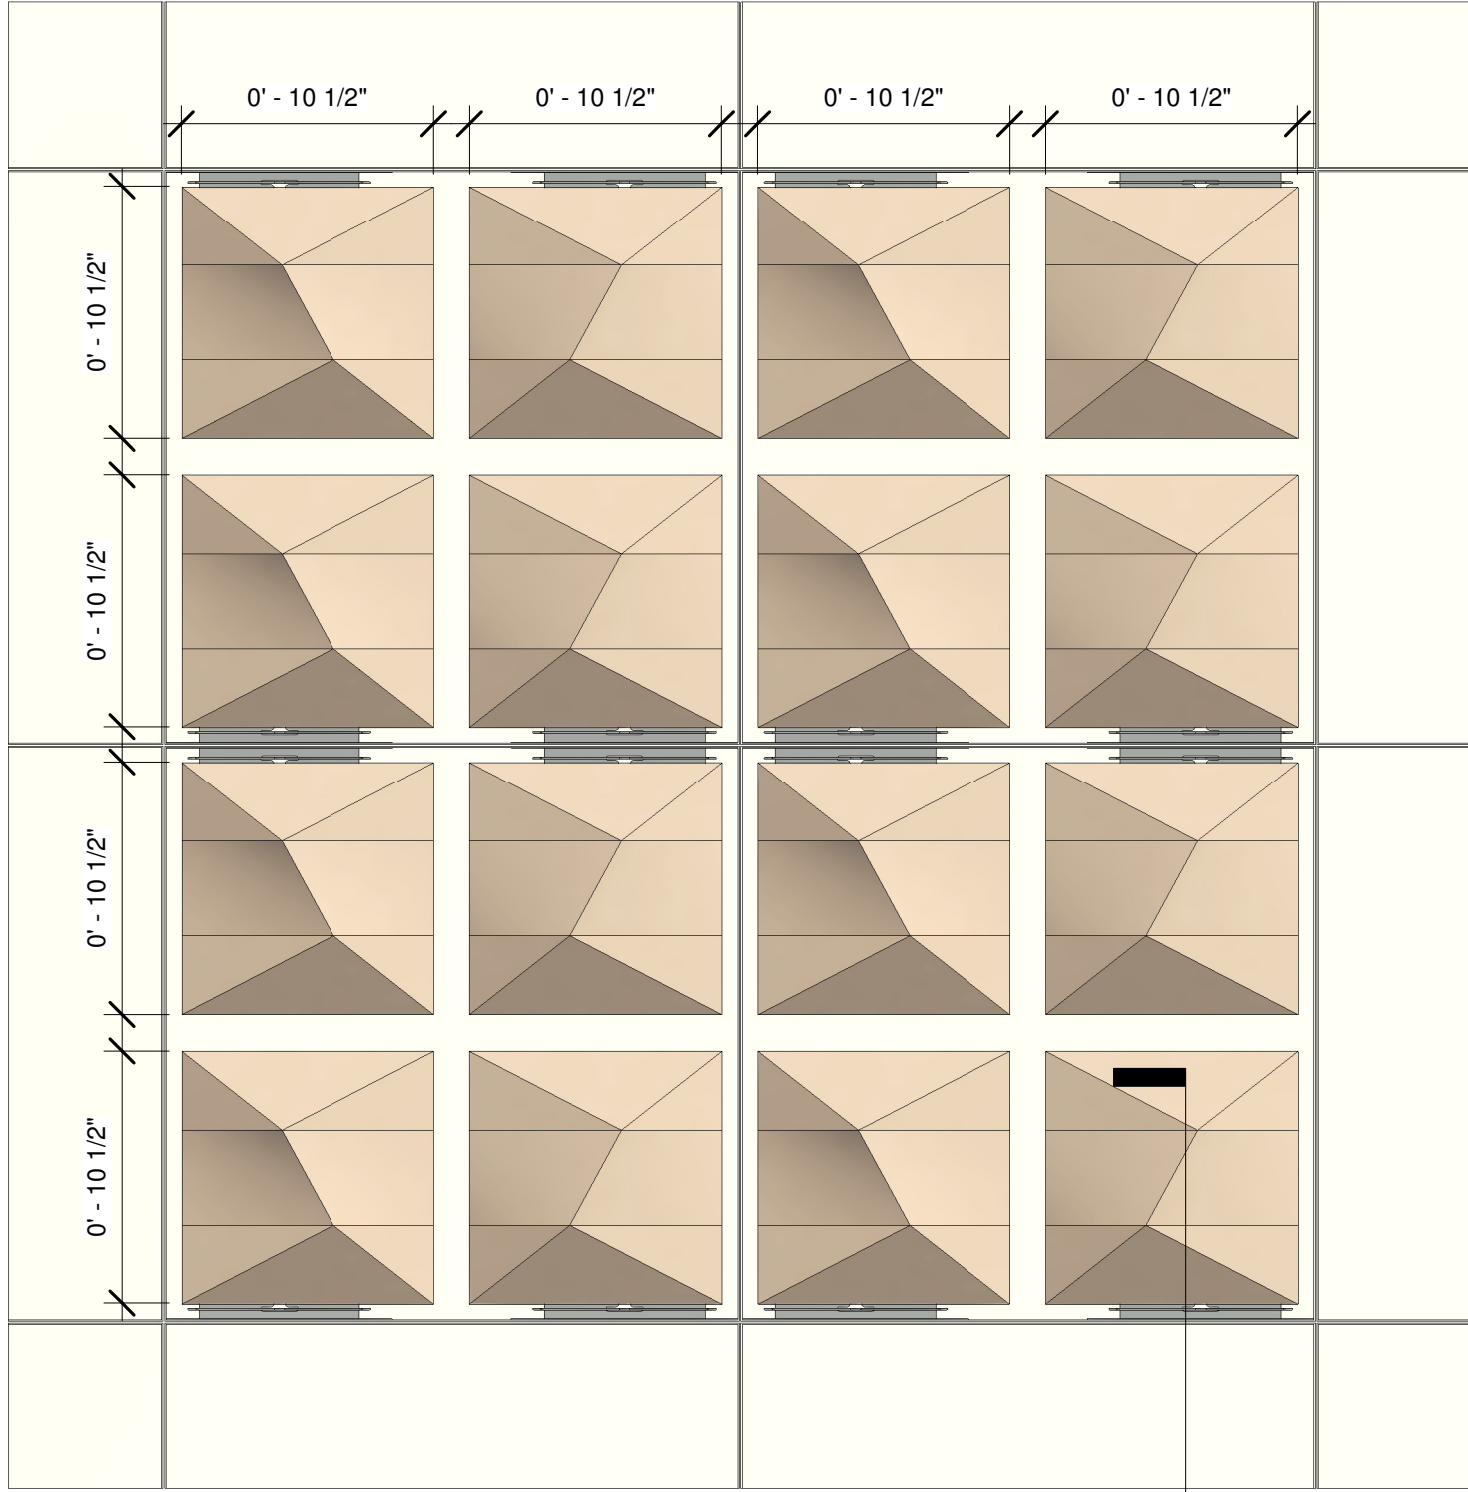

Floor Plan - Canyon - Quad

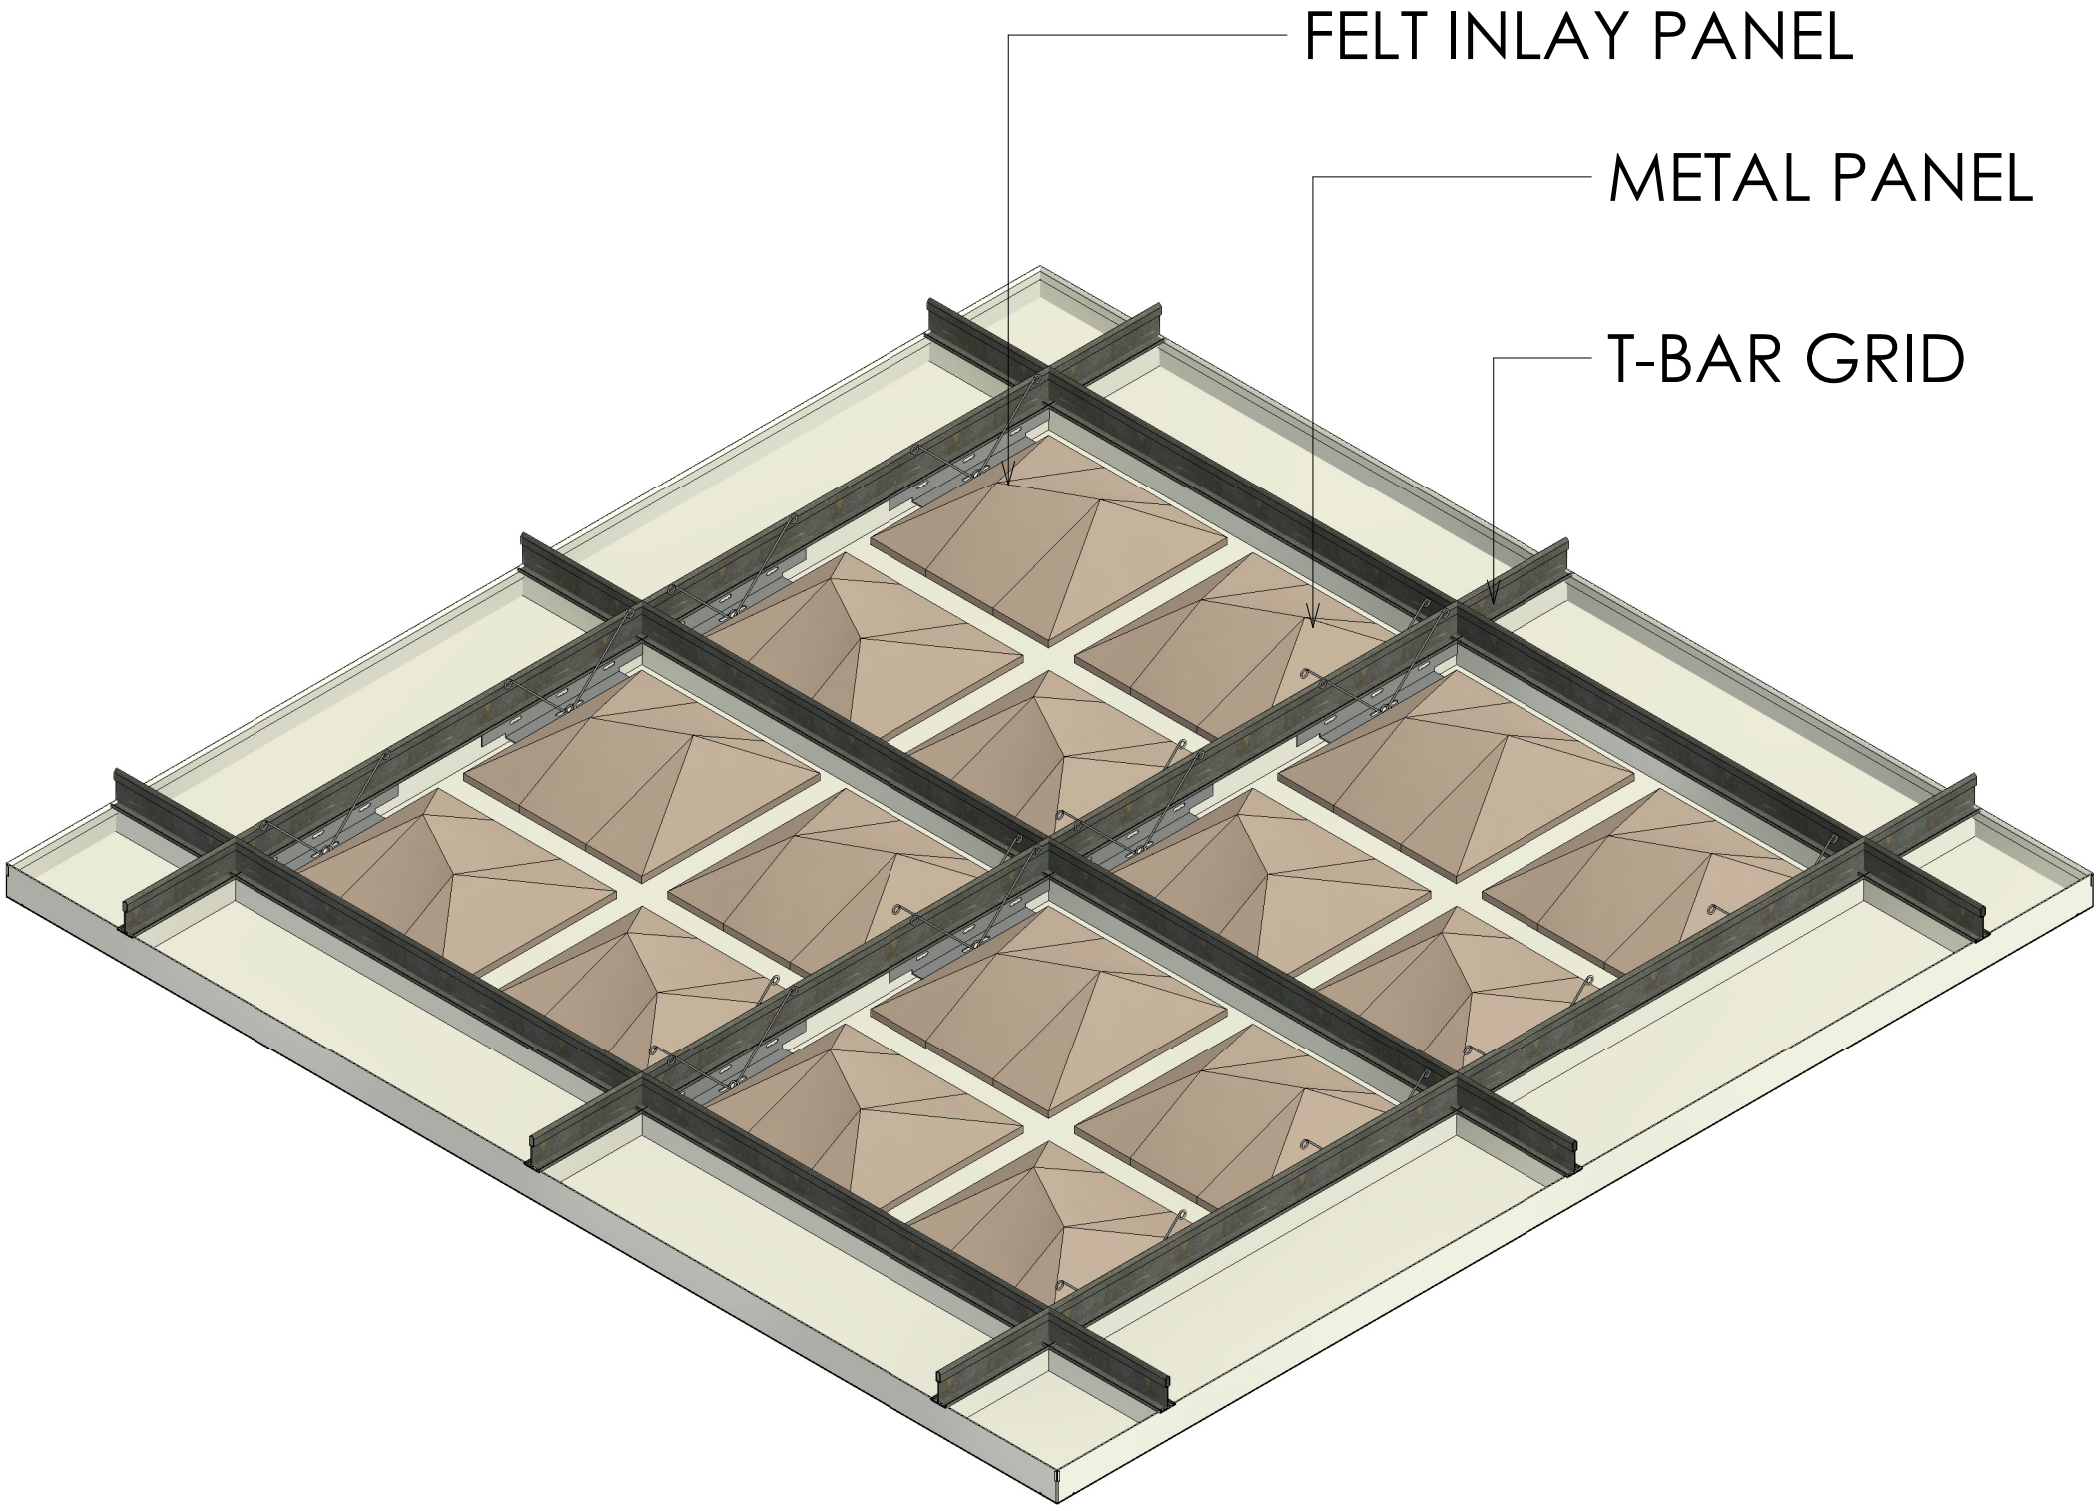

3D - Canyon - Quad

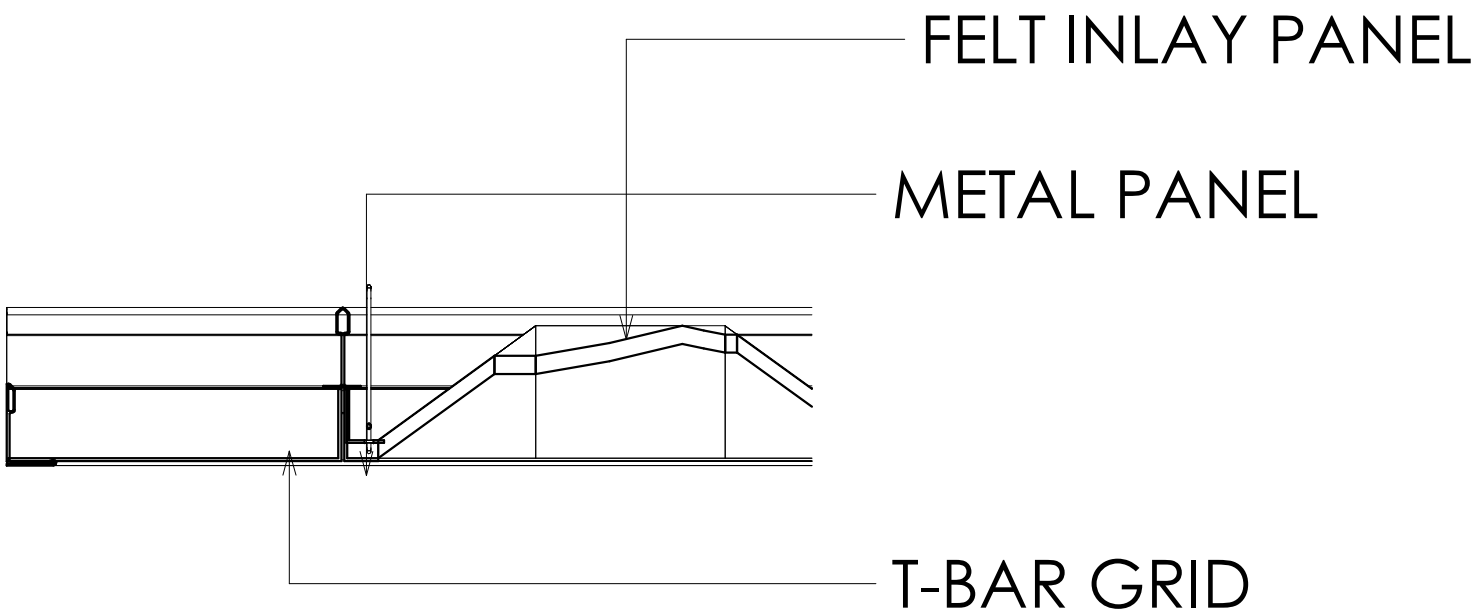

Detail - Canyon - Quad

Rev	Description	Date

CODE	SUITABILITY DESCRIPTION
STATUS	PURPOSE OF ISSUE

PROJECT

PANEL:Form


TITLE

Fusion Ceiling - Canyon - Quad



CLIENT

MAXXIT


DRAWN BY FDP	CHECKED BY Checker	DATE 20/09/25
SCALE (@ A1) As indicated		PROJECT NUMBER 01
DRAWING NUMBER A102		REV

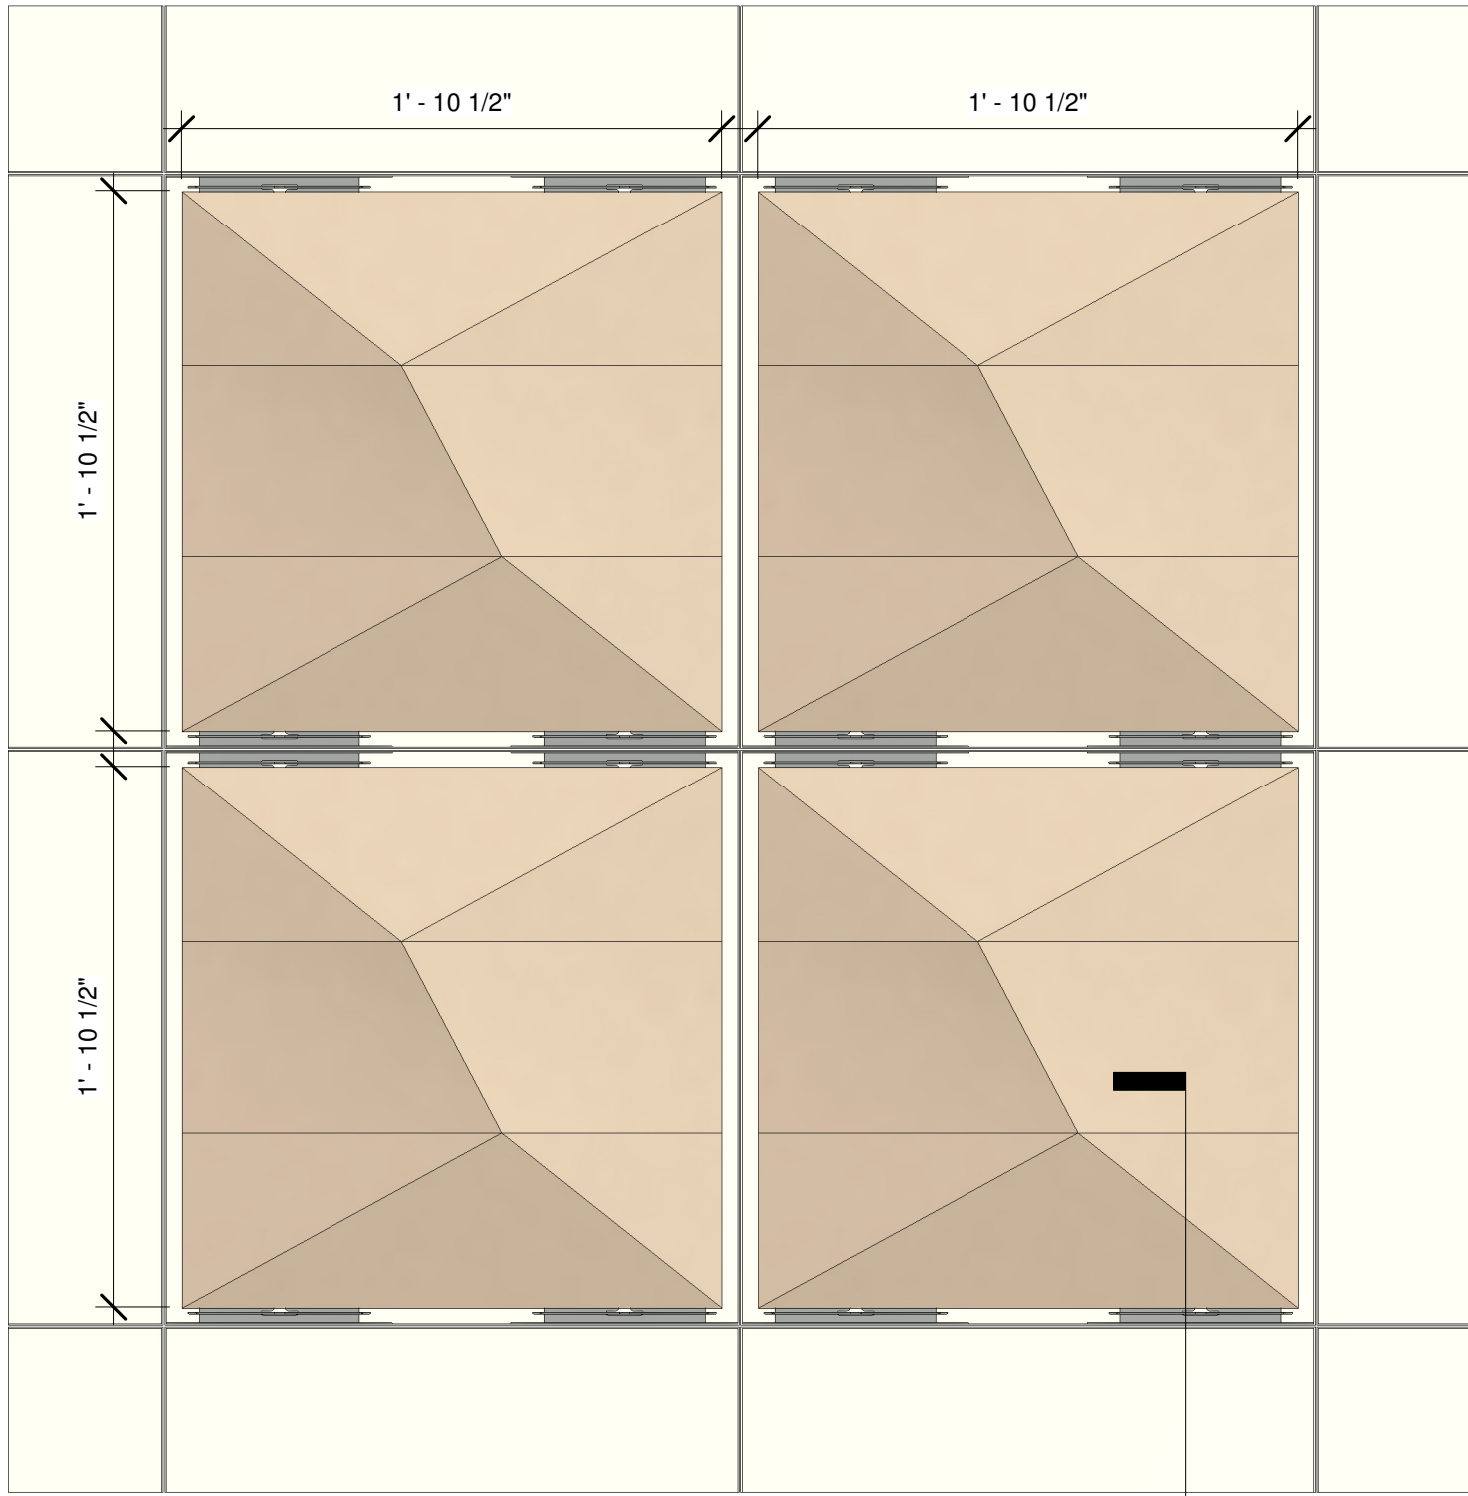

Floor Plan - Canyon - Solo

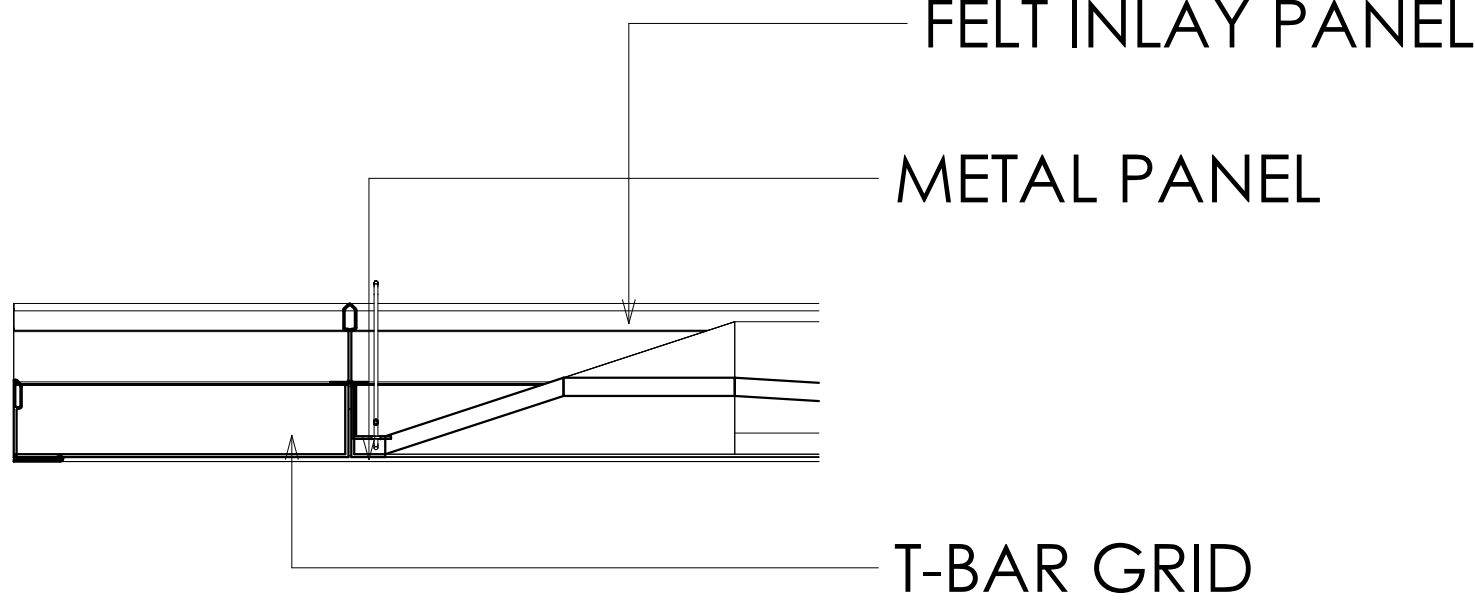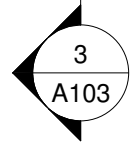

Detail - Canyon - Solo

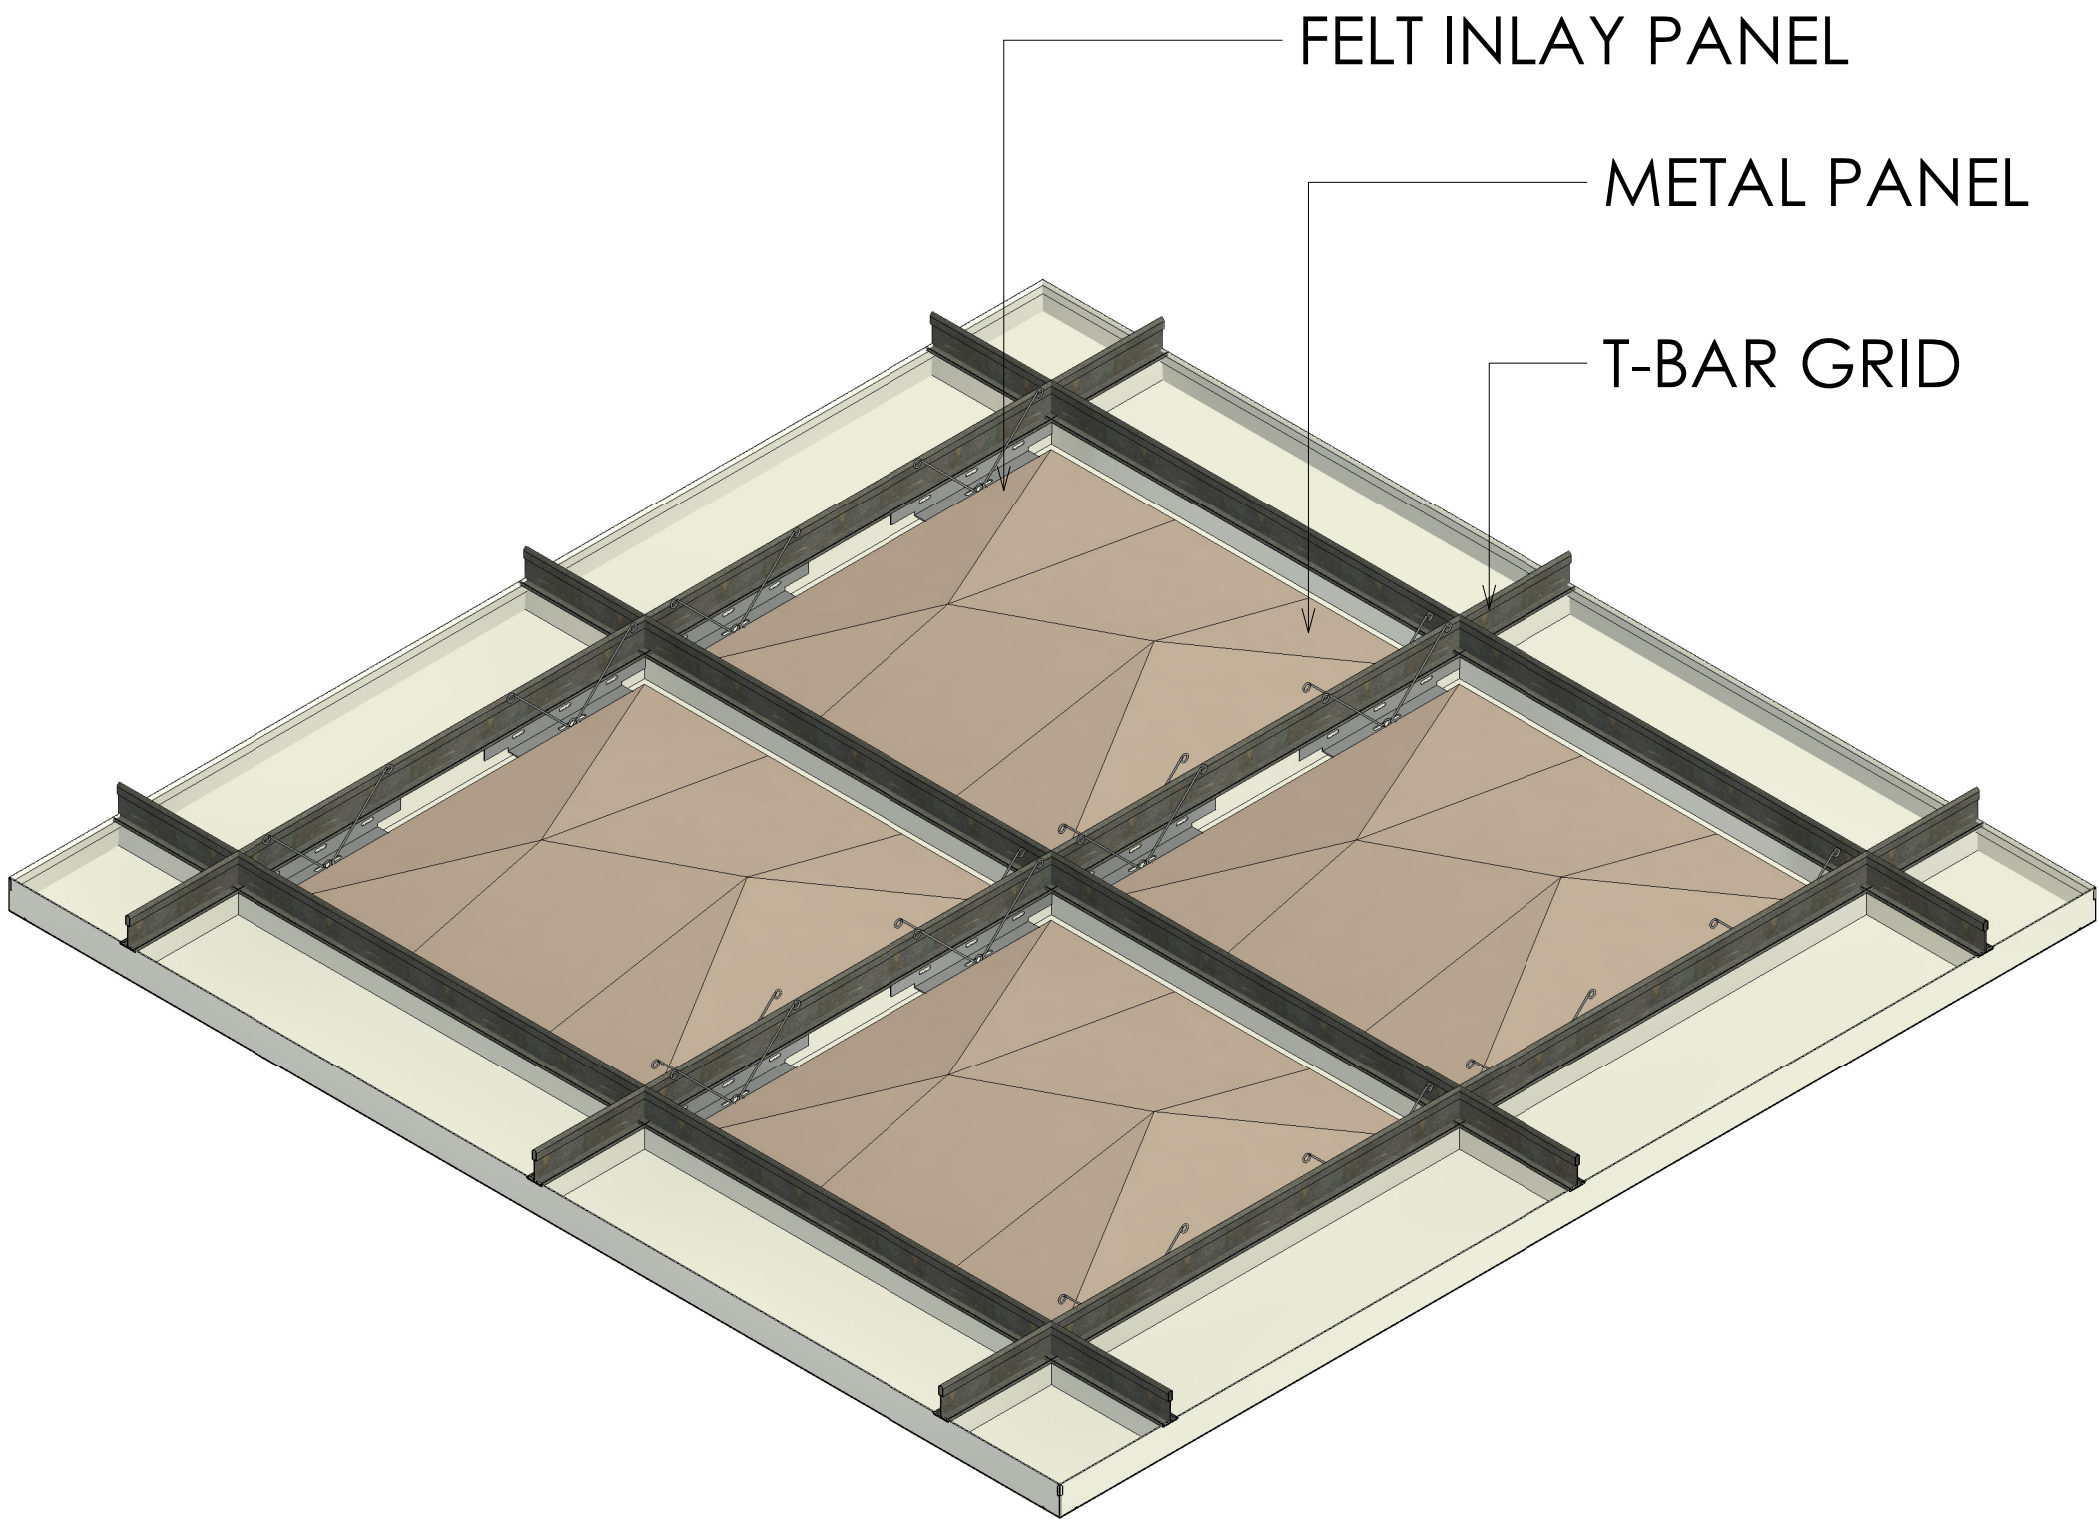

3D - Canyon - Solo

Rev	Description	Date

CODE	SUITABILITY DESCRIPTION
STATUS	PURPOSE OF ISSUE

PROJECT

PANEL:Form

TITLE

Fusion Ceiling - Canyon - Solo

CLIENT

MAXXIT

DRAWN BY FDP	CHECKED BY Checker	DATE 20/09/25
SCALE (@ A1) As indicated		PROJECT NUMBER 01
DRAWING NUMBER A103		REV