


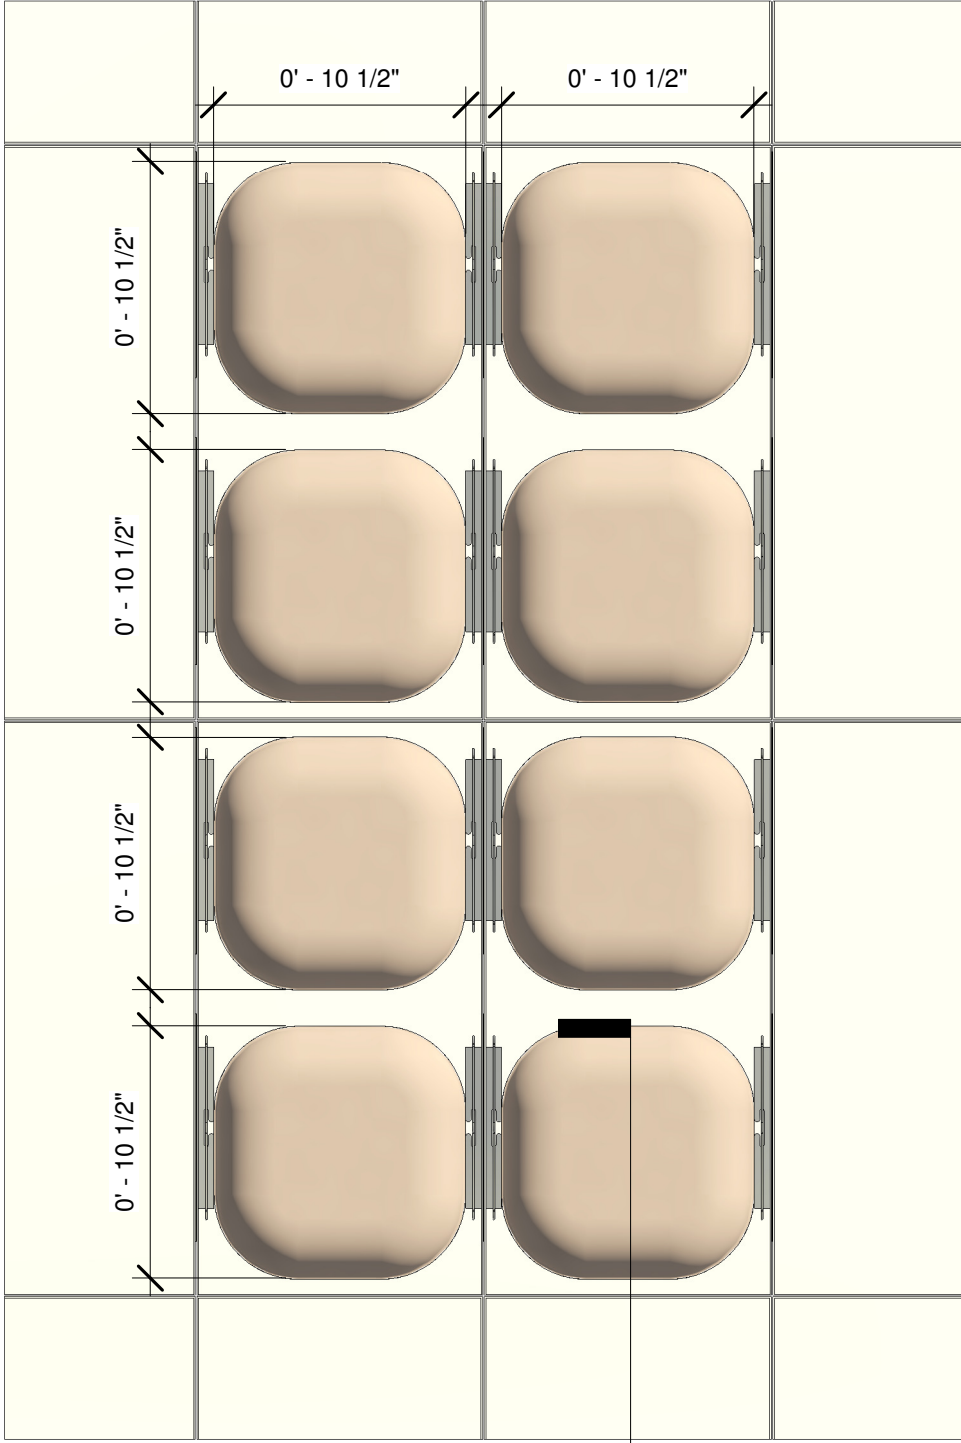


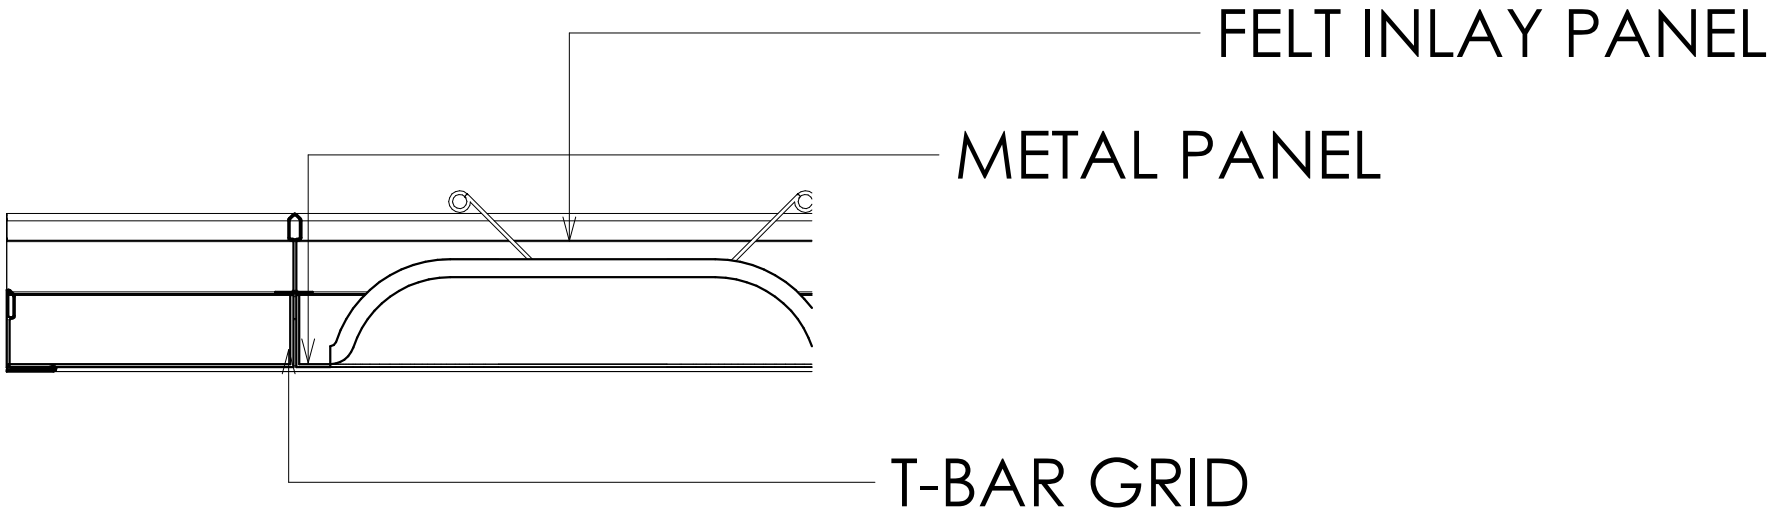

Floor Plan - Concave - Duo

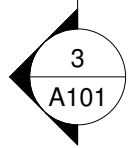

Detail - Concave - Duo

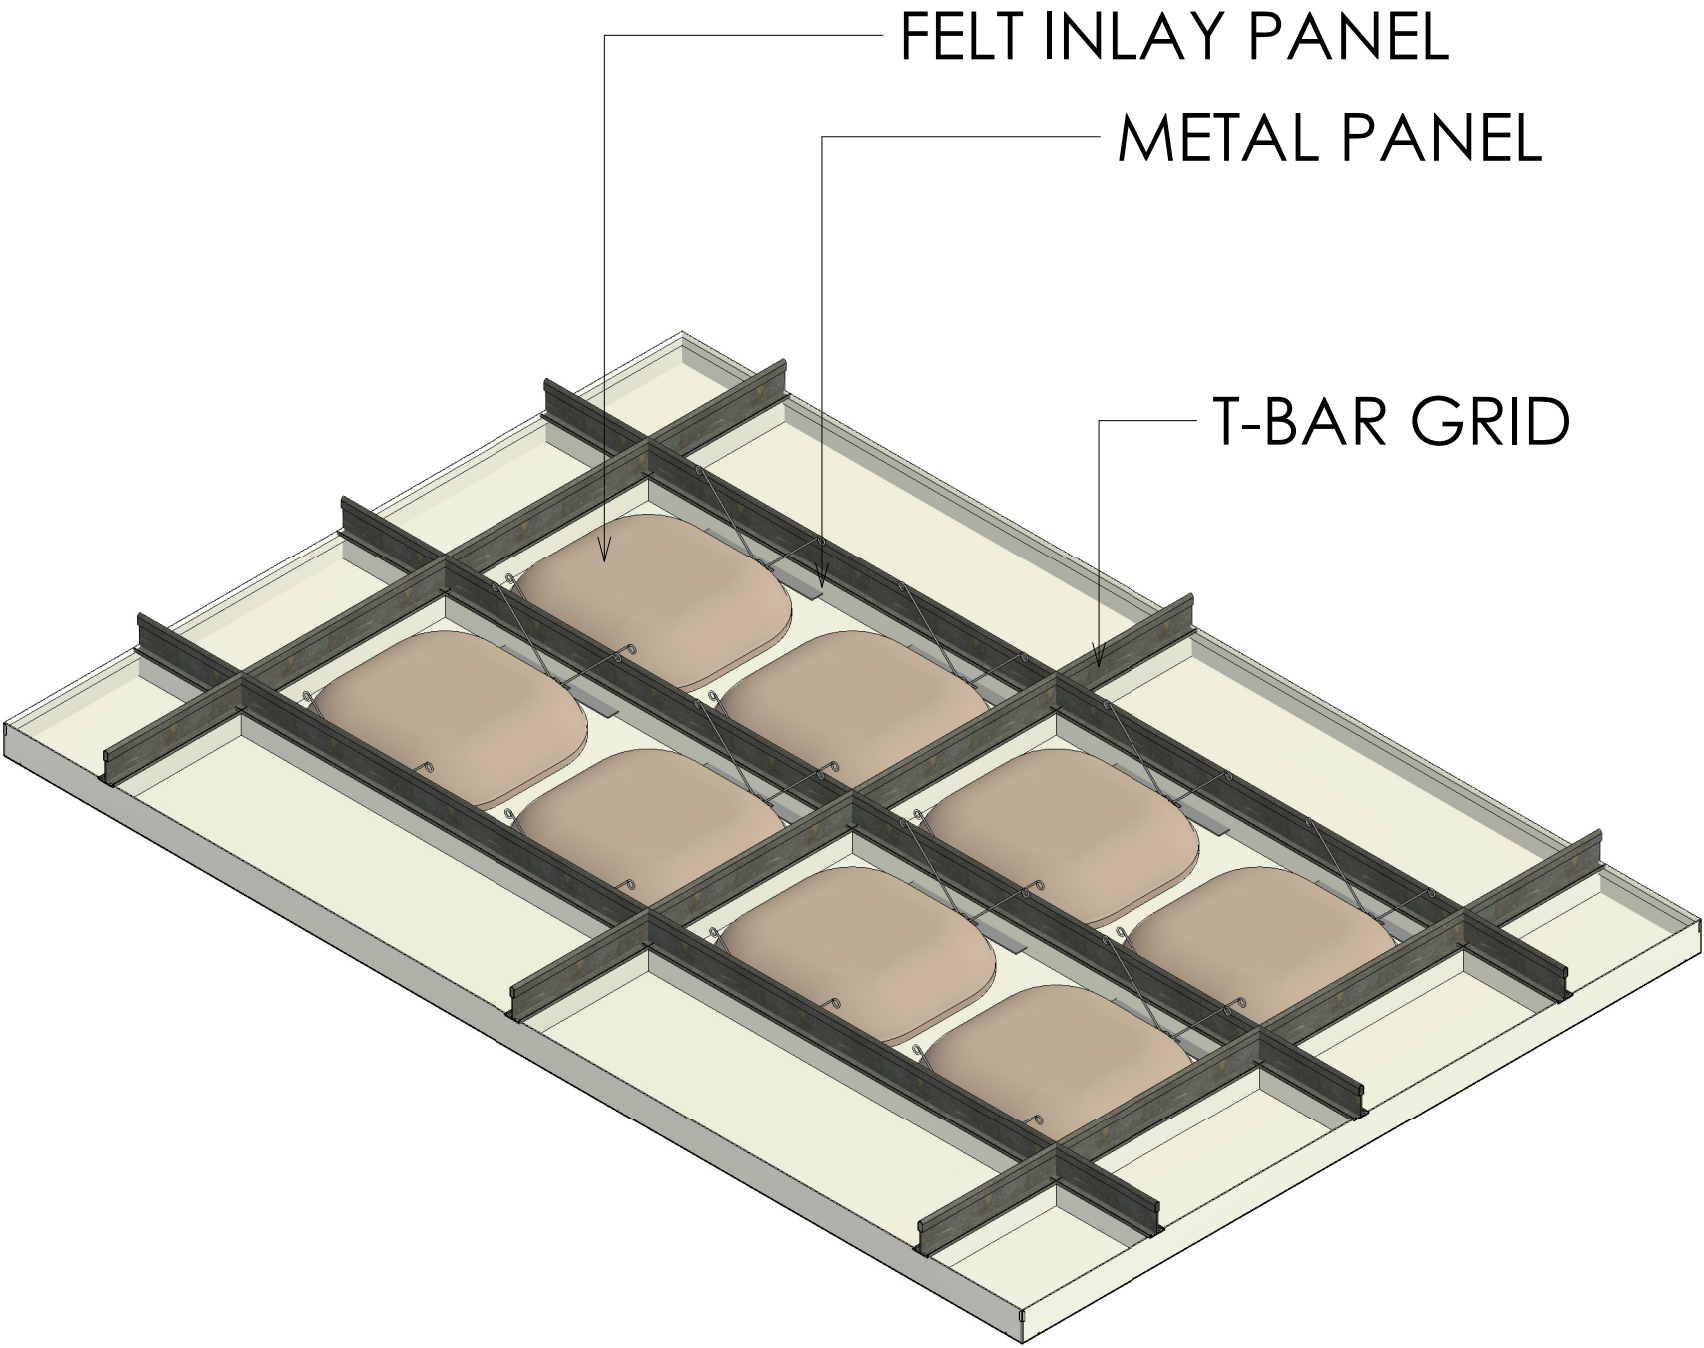

3D - Concave - Duo

Rev	Description	Date

CODE	SUITABILITY DESCRIPTION
STATUS	PURPOSE OF ISSUE

PROJECT

PANEL:Form


TITLE

Fusion Ceiling Panels - Concave - Duo



CLIENT

MAXXIT


DRAWN BY FDP	CHECKED BY Checker	DATE 20/09/25
SCALE (@ A1) As indicated		PROJECT NUMBER 01
DRAWING NUMBER A101		REV

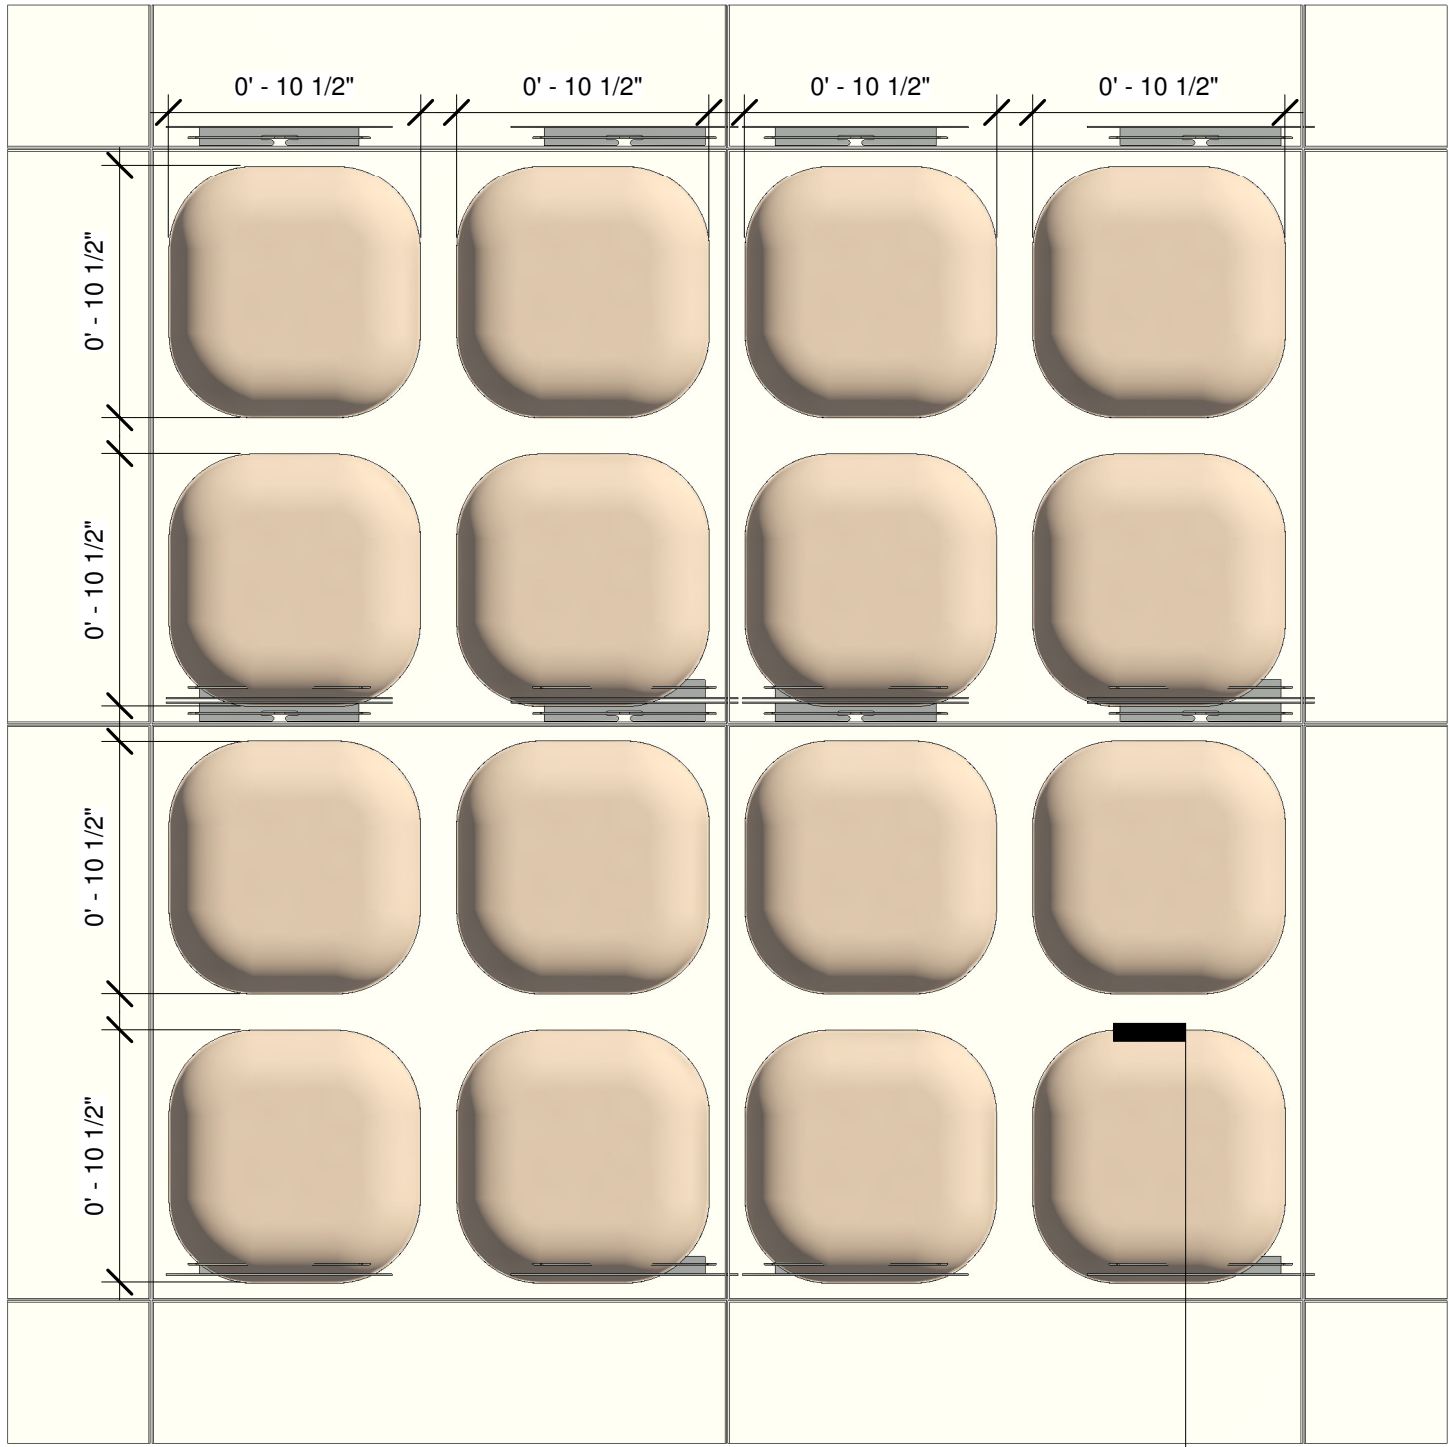

Floor Plan - Concave - Quad

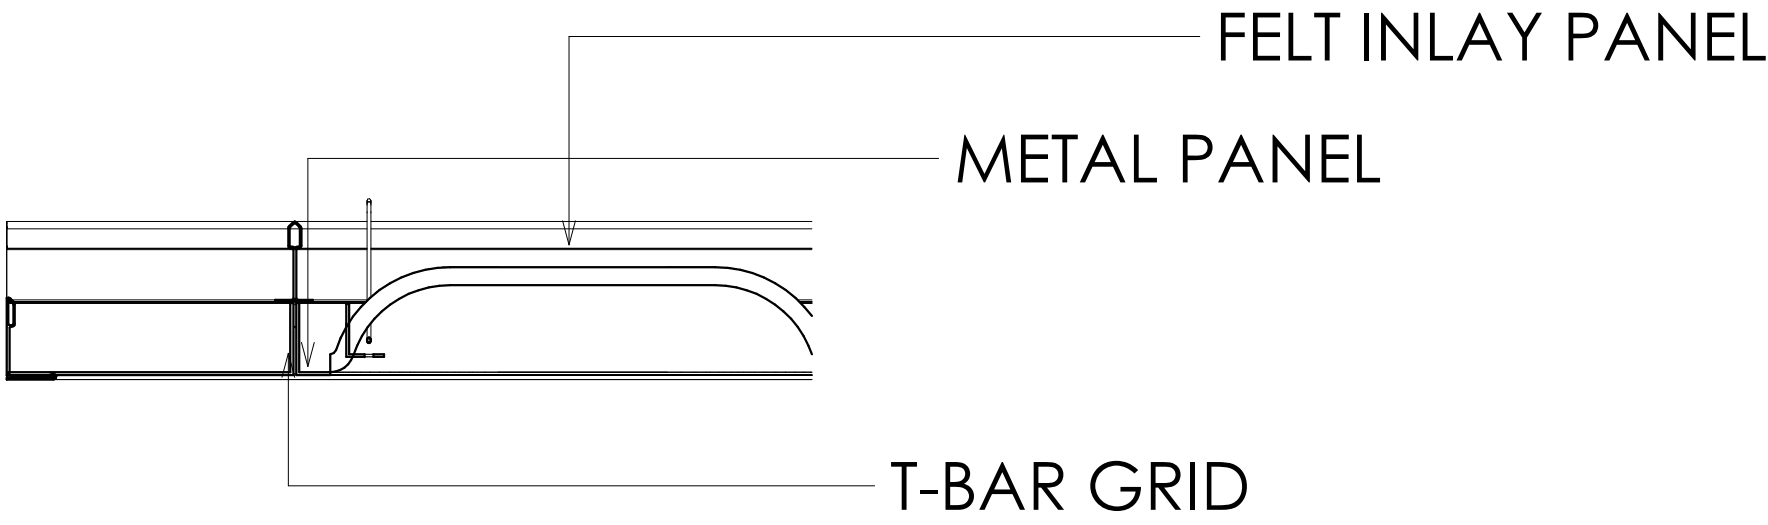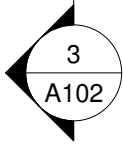

Detail - Concave - Quad

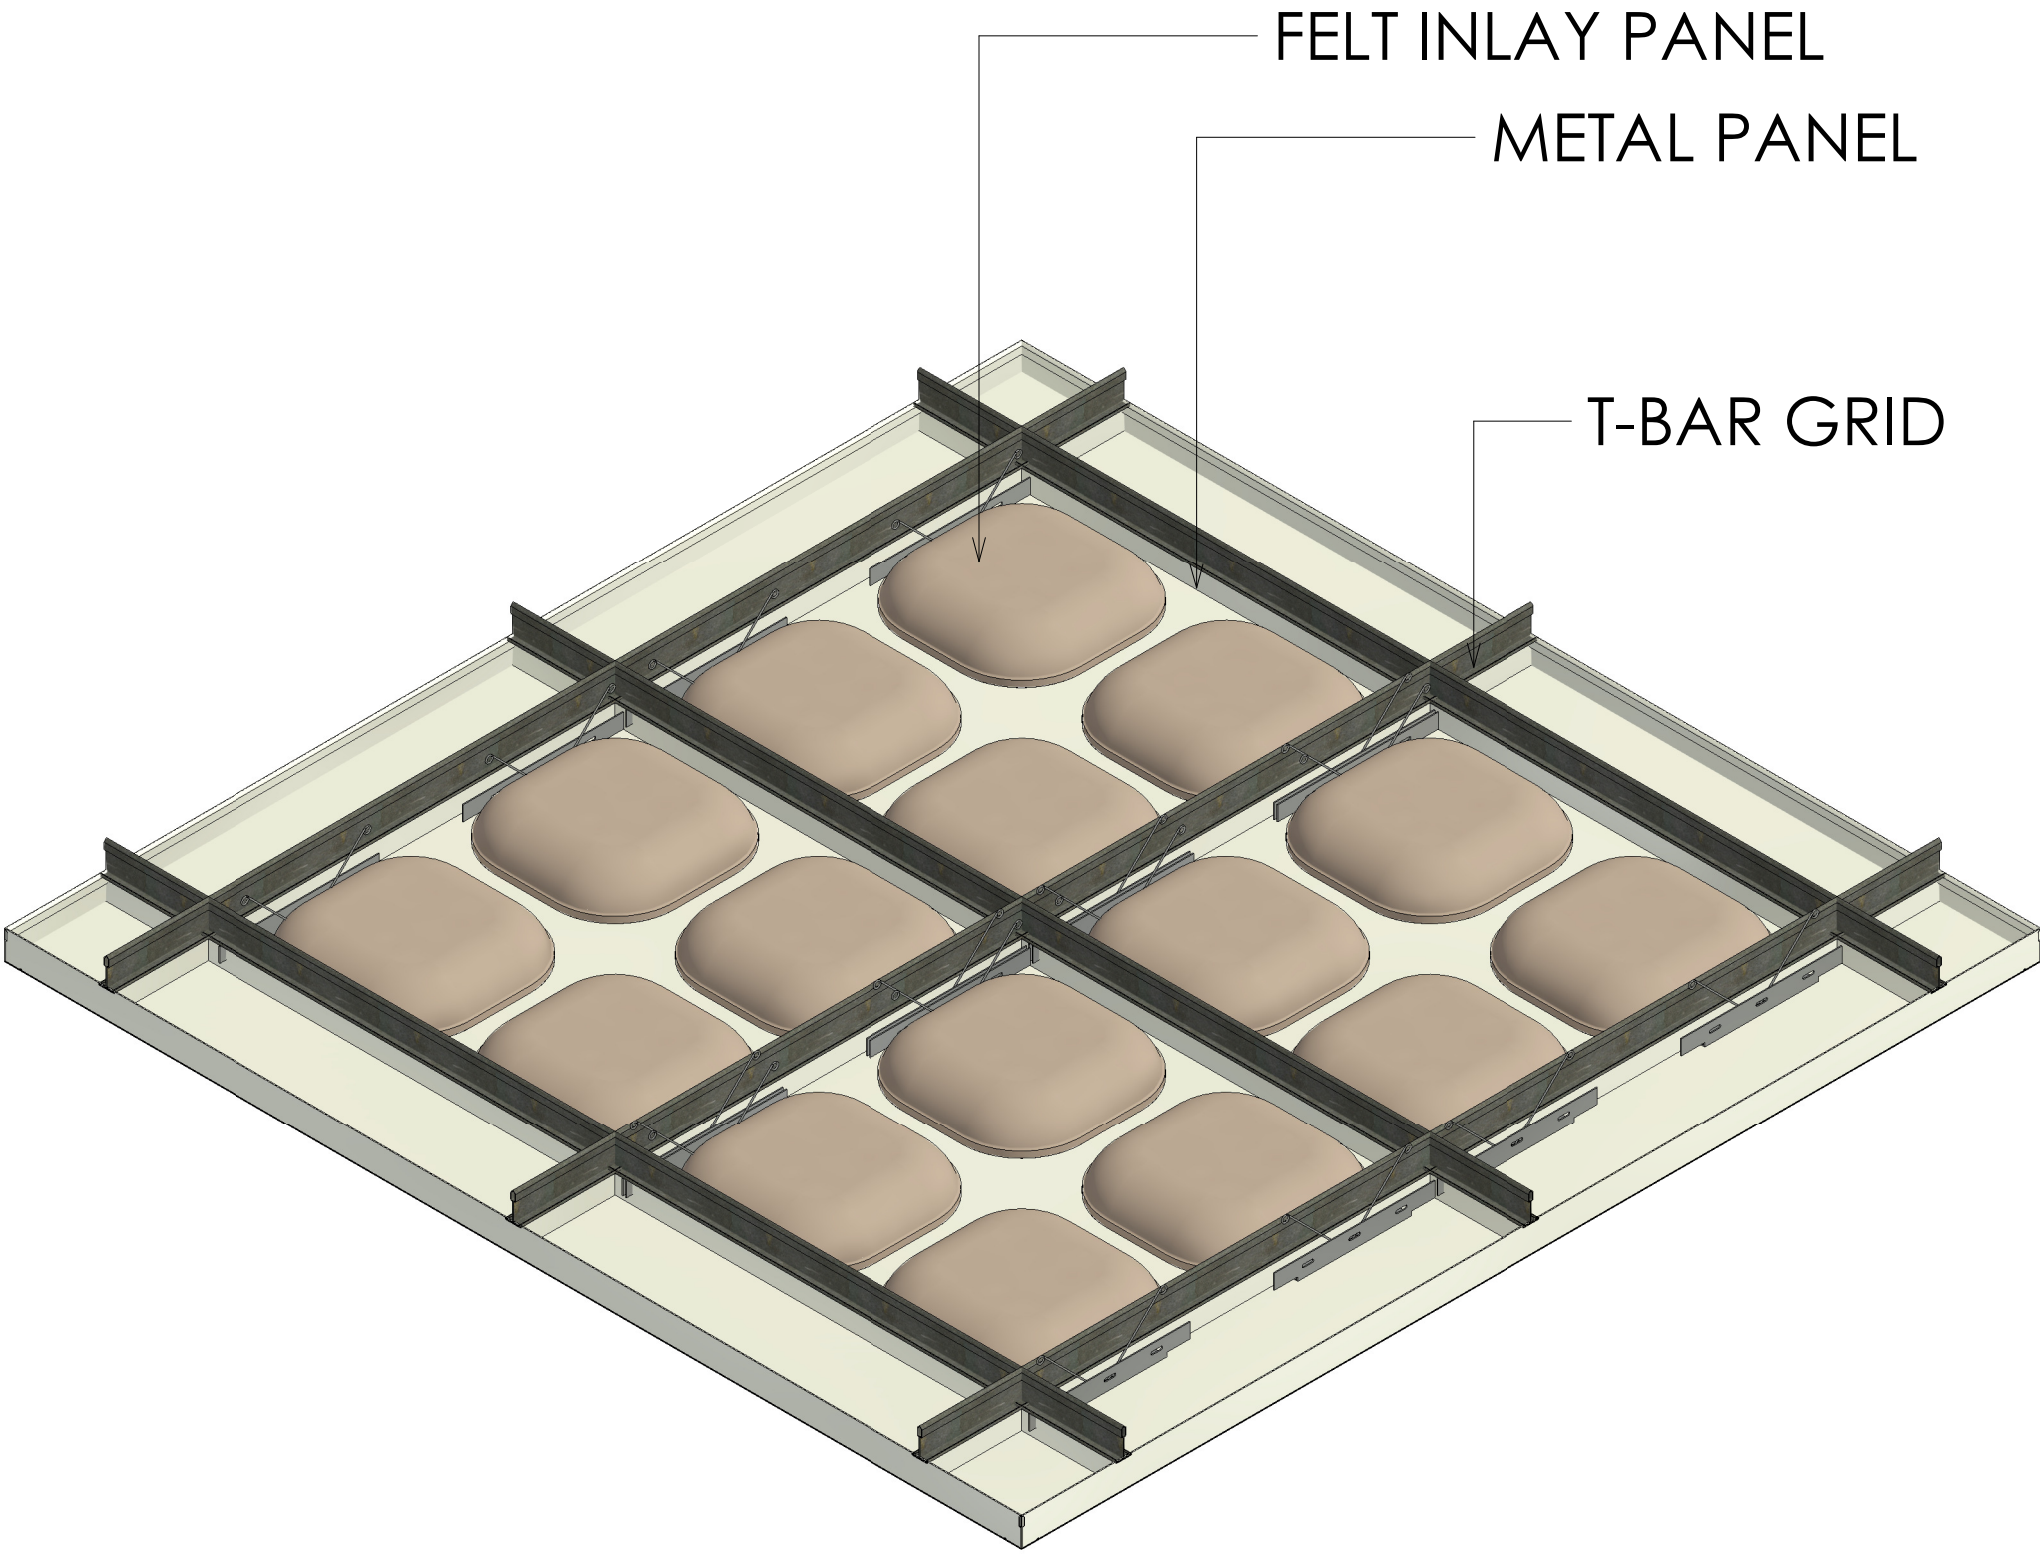

3D - Concave - Quad

Rev	Description	Date

CODE	SUITABILITY DESCRIPTION
STATUS	PURPOSE OF ISSUE

PROJECT

PANEL:Form


TITLE

Fusion Ceiling Panels - Concave - Quad


CLIENT

MAXXIT


DRAWN BY FDP	CHECKED BY Checker	DATE 20/09/25
SCALE (@ A1) As indicated		PROJECT NUMBER 01
DRAWING NUMBER A102		REV

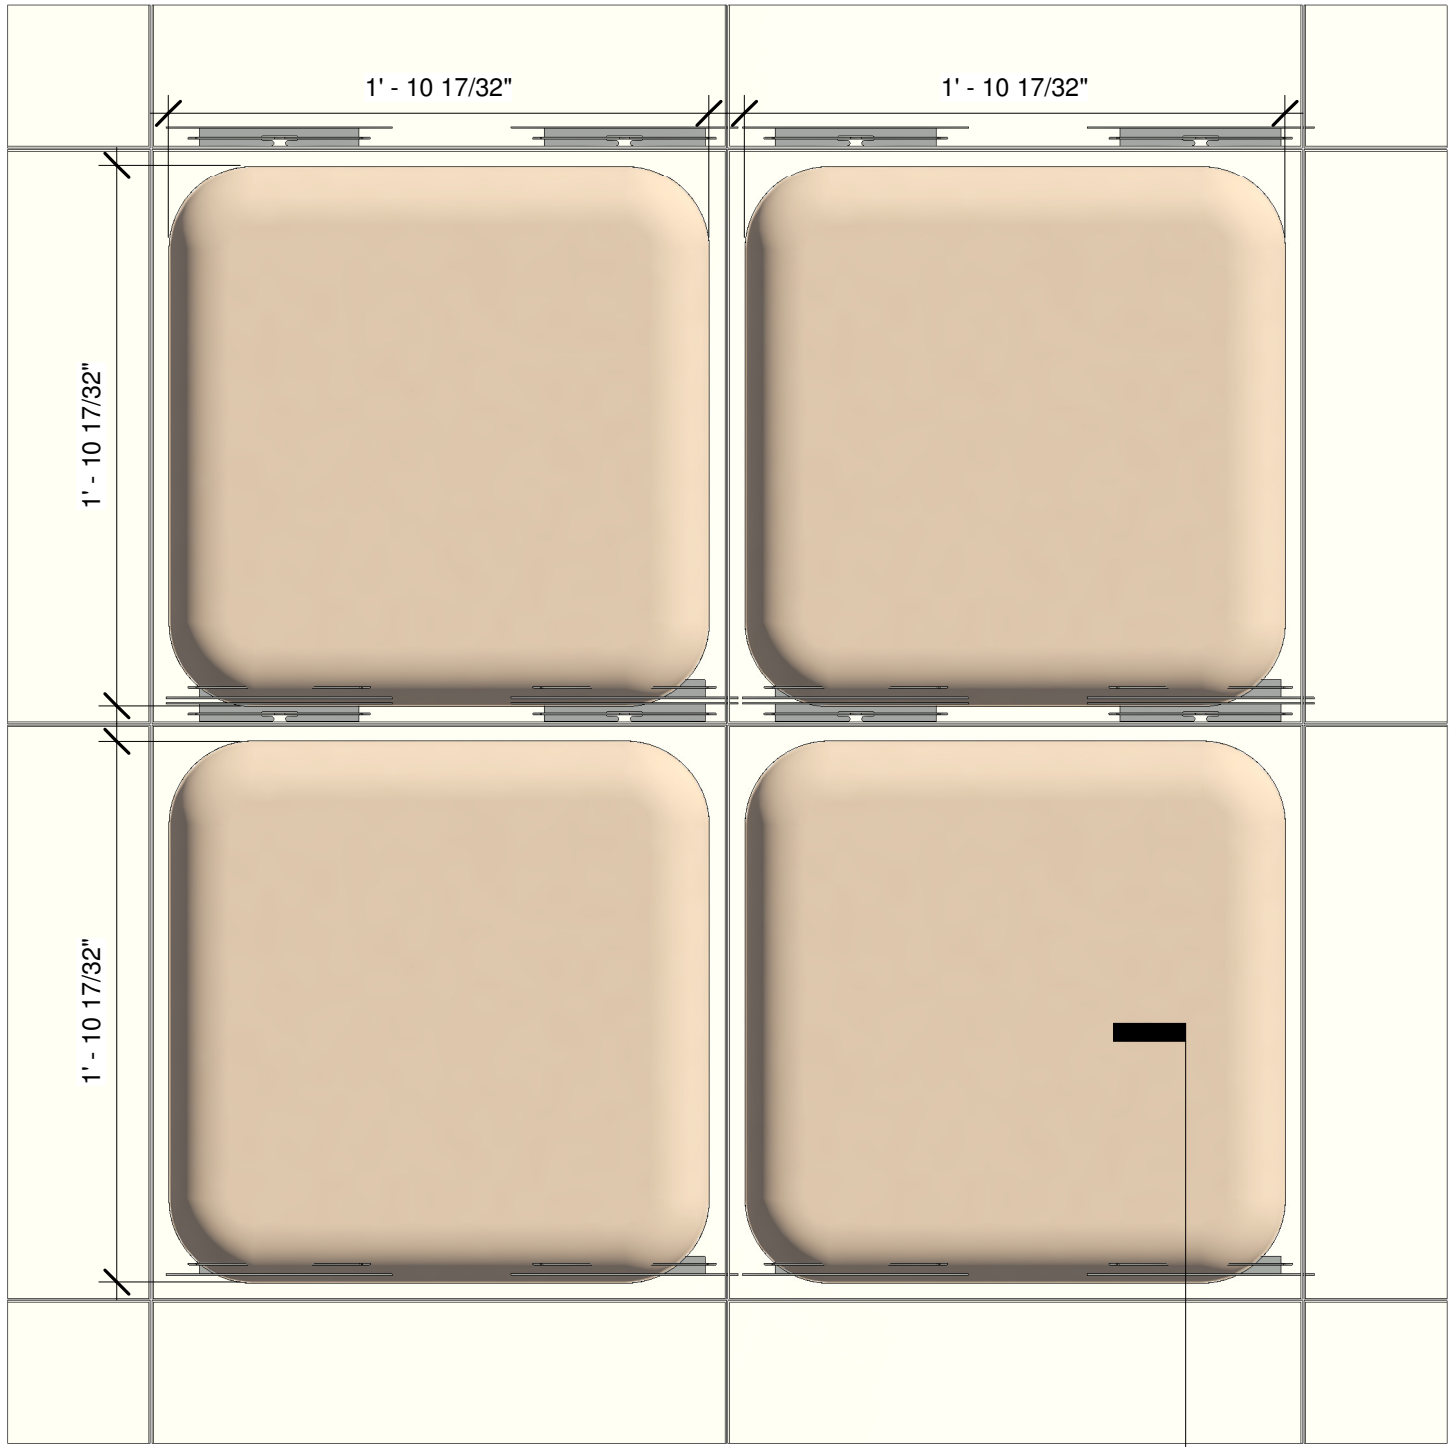

Floor Plan - Concave - Solo

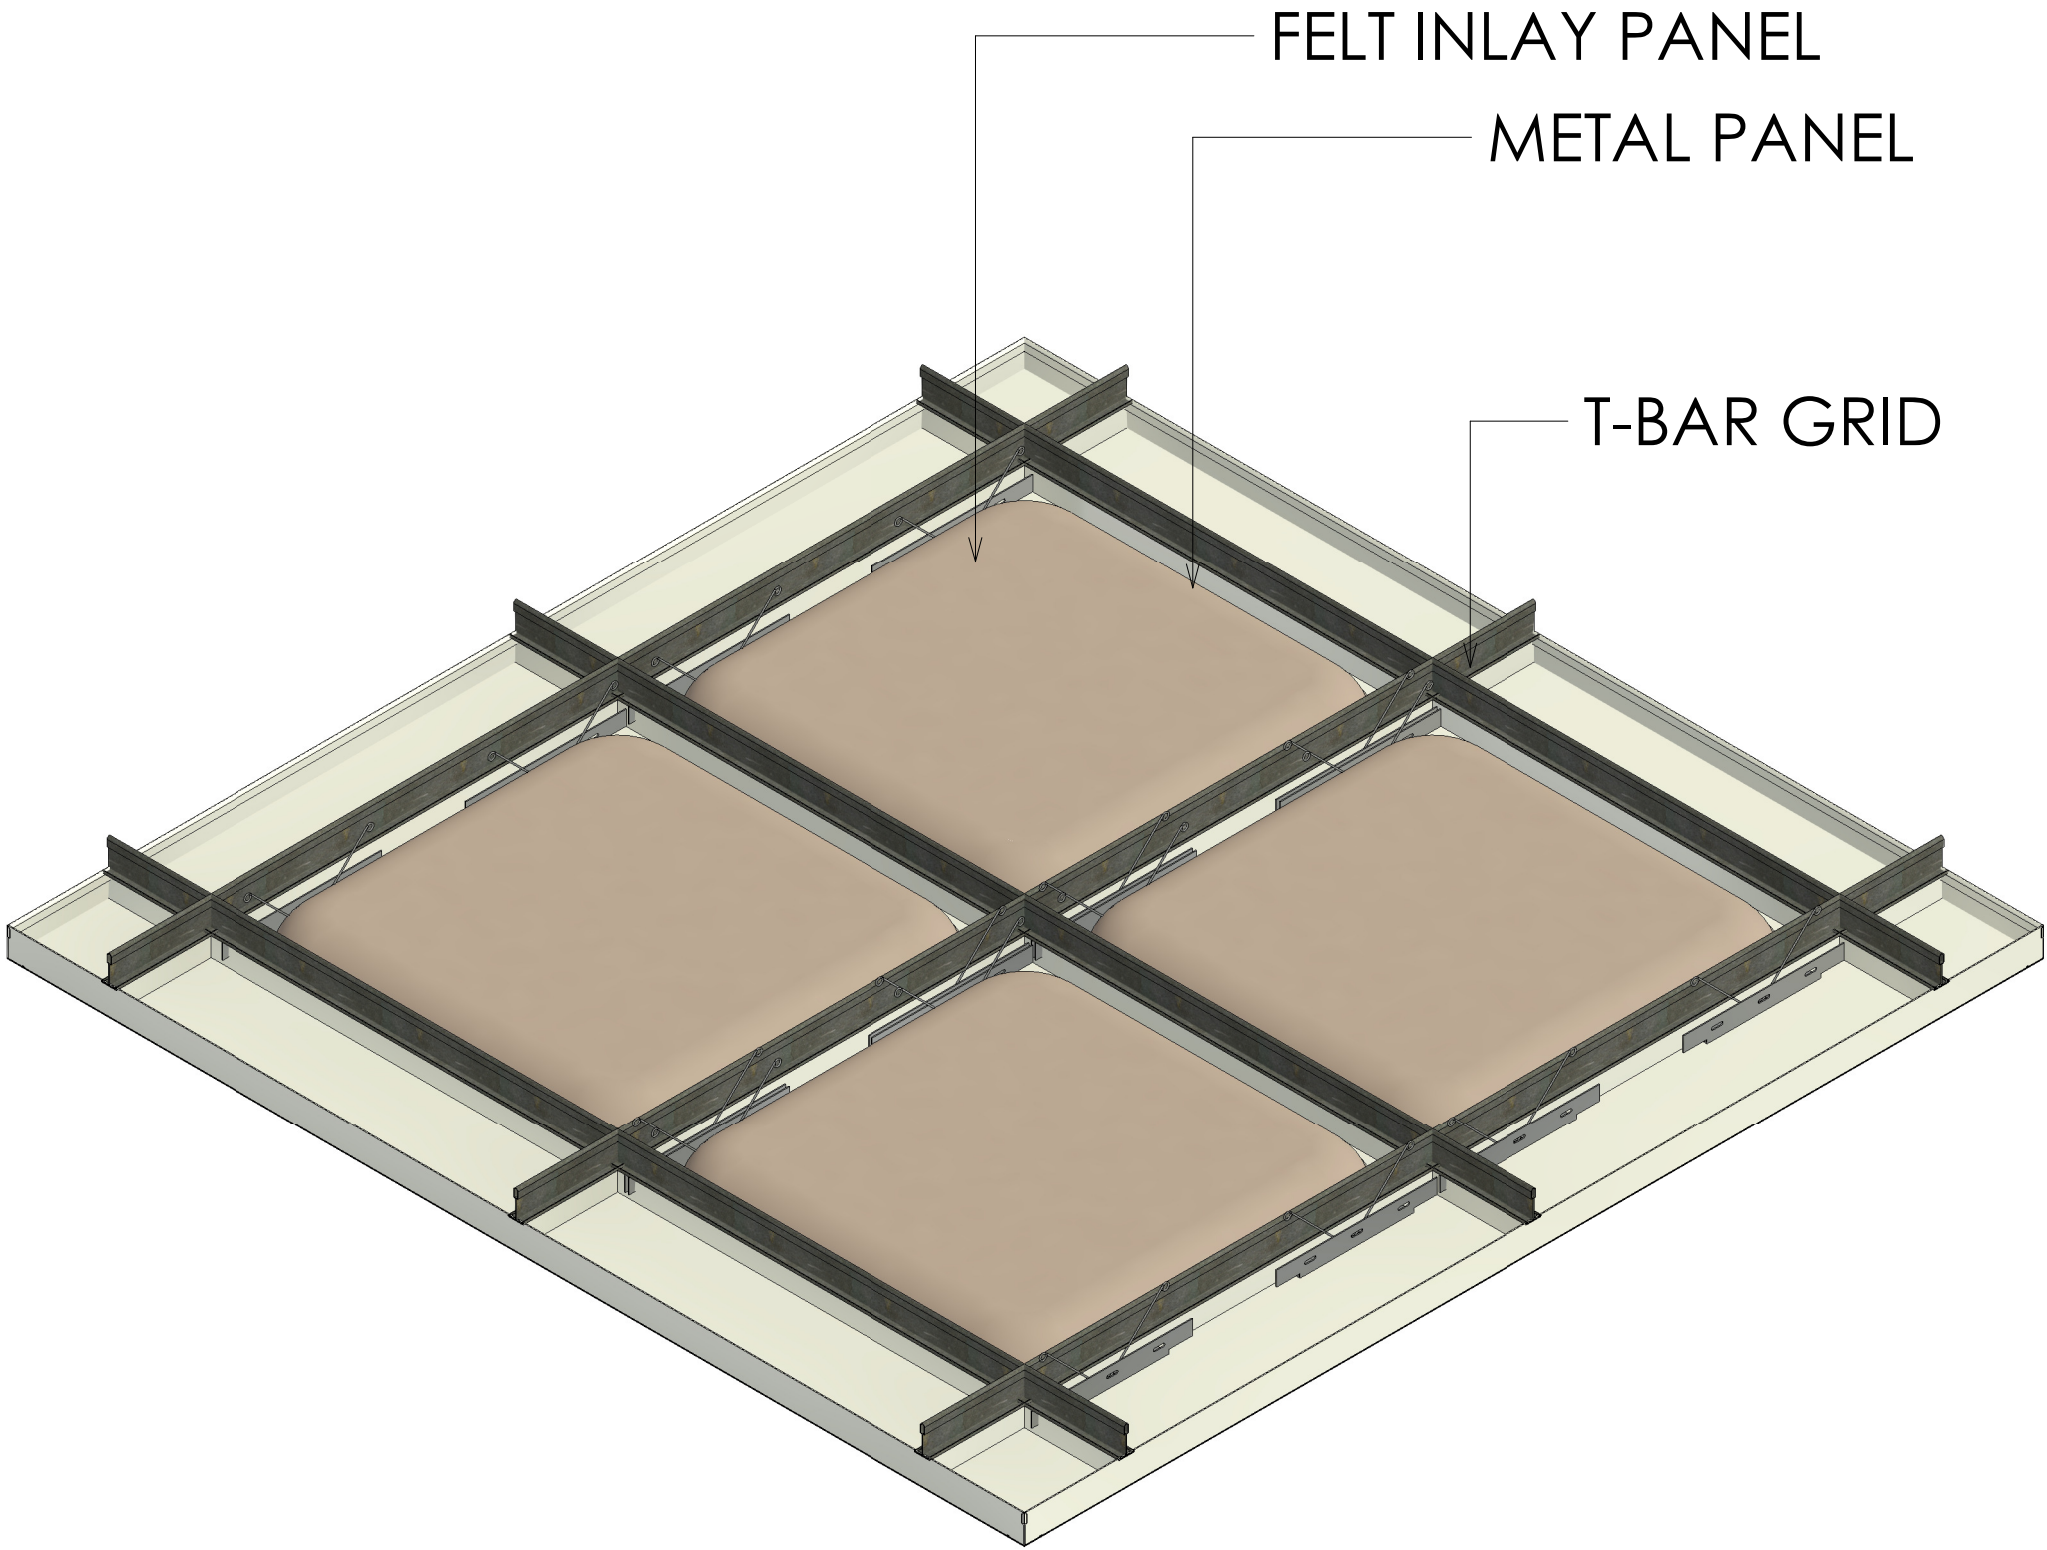

3D - Concave - Solo

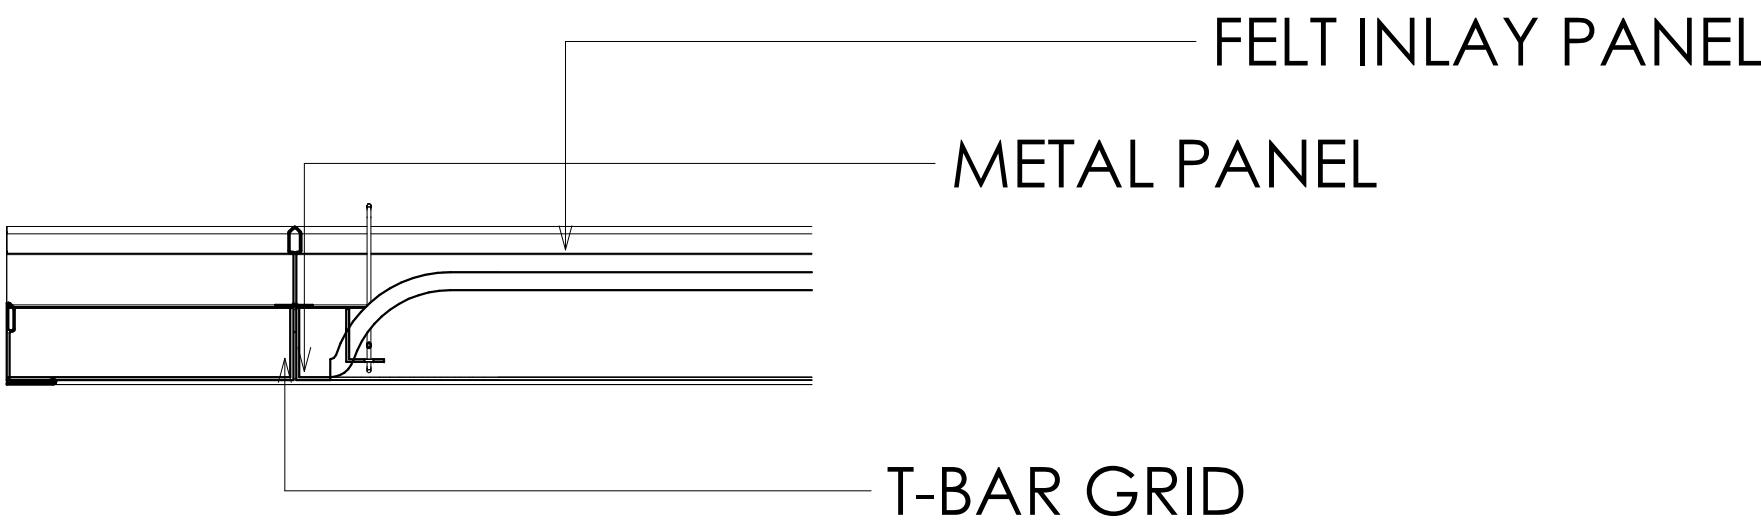

Detail - Concave - Solo

Rev	Description	Date

CODE	SUITABILITY DESCRIPTION
STATUS	PURPOSE OF ISSUE

PROJECT

PANEL:Form

TITLE

Fusion Ceiling Panels - Concave - Solo

CLIENT

MAXXIT

DRAWN BY FDP	CHECKED BY Checker	DATE 20/09/25
SCALE (@ A1) As indicated		PROJECT NUMBER 01
DRAWING NUMBER A103		REV