




1 Frontal - Form Backlit Wall Panels
1" = 1'-0"

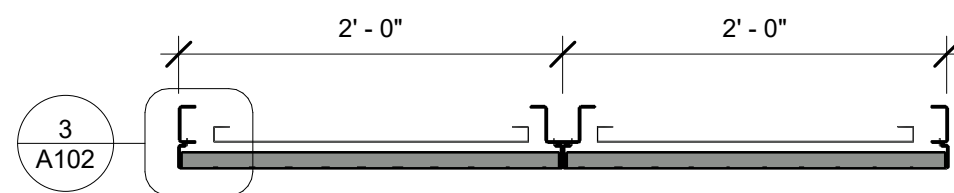

2 Form Backlit Wall Panels
1" = 1'-0"

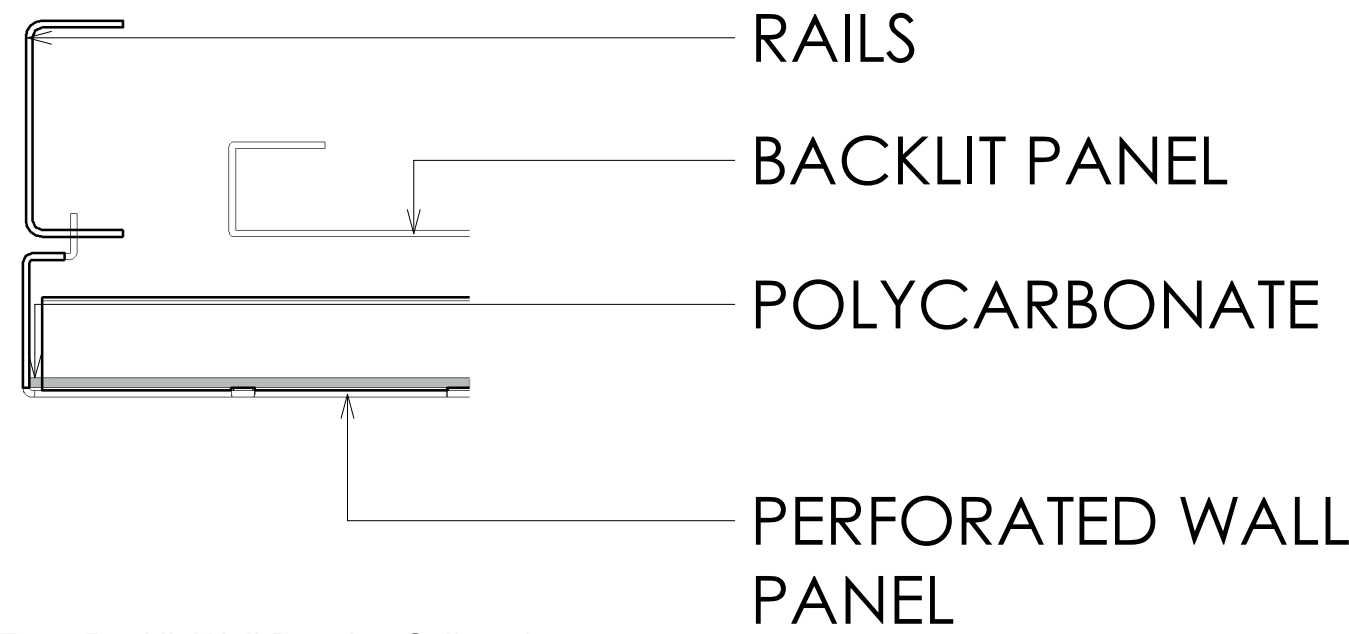

3 Form Backlit Wall Panels - Callout 1
6" = 1'-0"

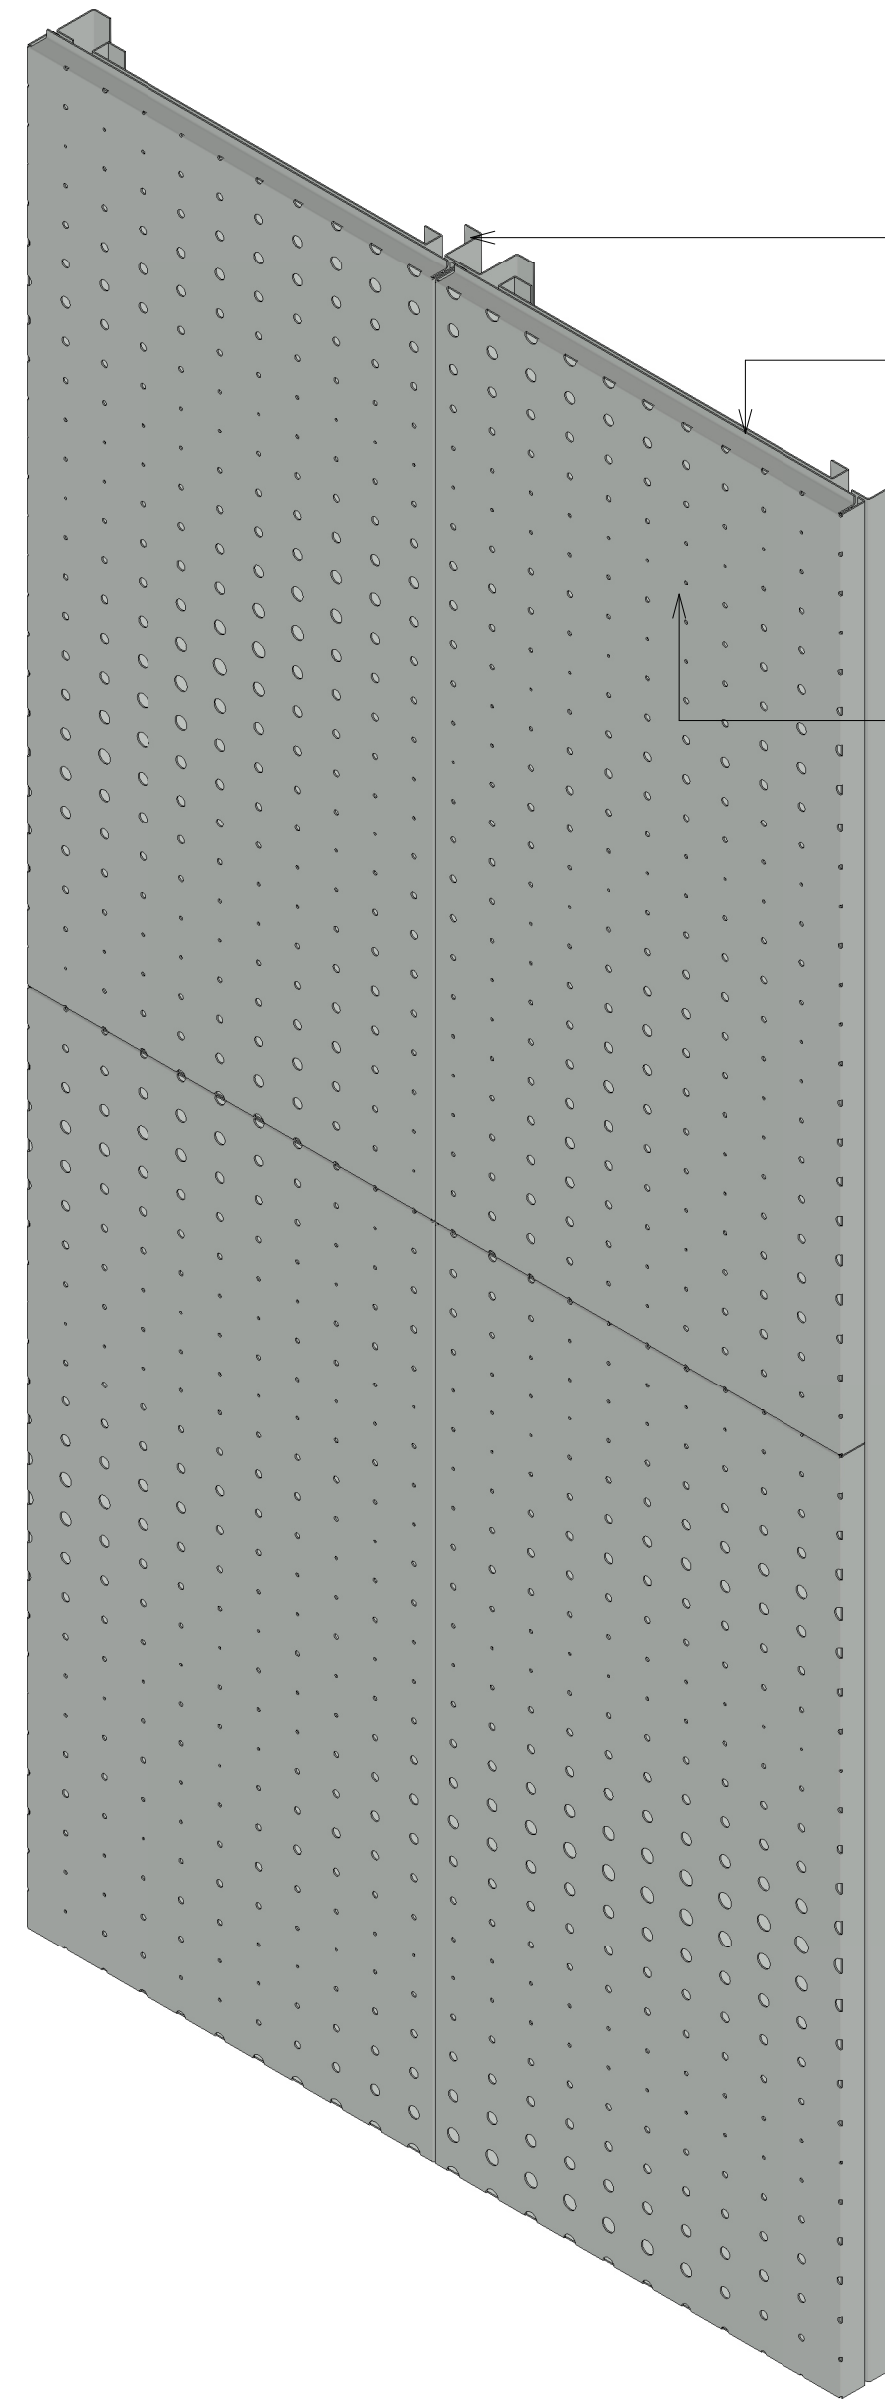

STRUCTURE

BACKLIT PANEL

PERFORATED WALL
PANEL

PANEL - Form Backlit Wall Panels

Rev	Description	Date

CODE	SUITABILITY DESCRIPTION
STATUS	PURPOSE OF ISSUE

PROJECT

PANEL: Form

TITLE

Backlit Wall Panels

CLIENT

MAXXIT

DRAWN BY Author	CHECKED BY Checker	DATE 10/09/25
SCALE (@ A1) As indicated		PROJECT NUMBER 01
DRAWING NUMBER A102		REV