



① Frontal - Form Design Perforated Wall Panels
1" = 1'-0"

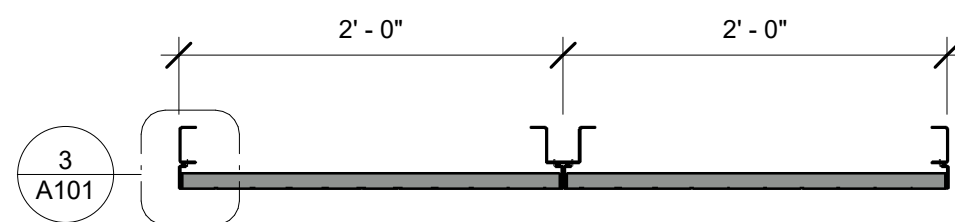


② Form Design Perforated Wall Panels
1" = 1'-0"

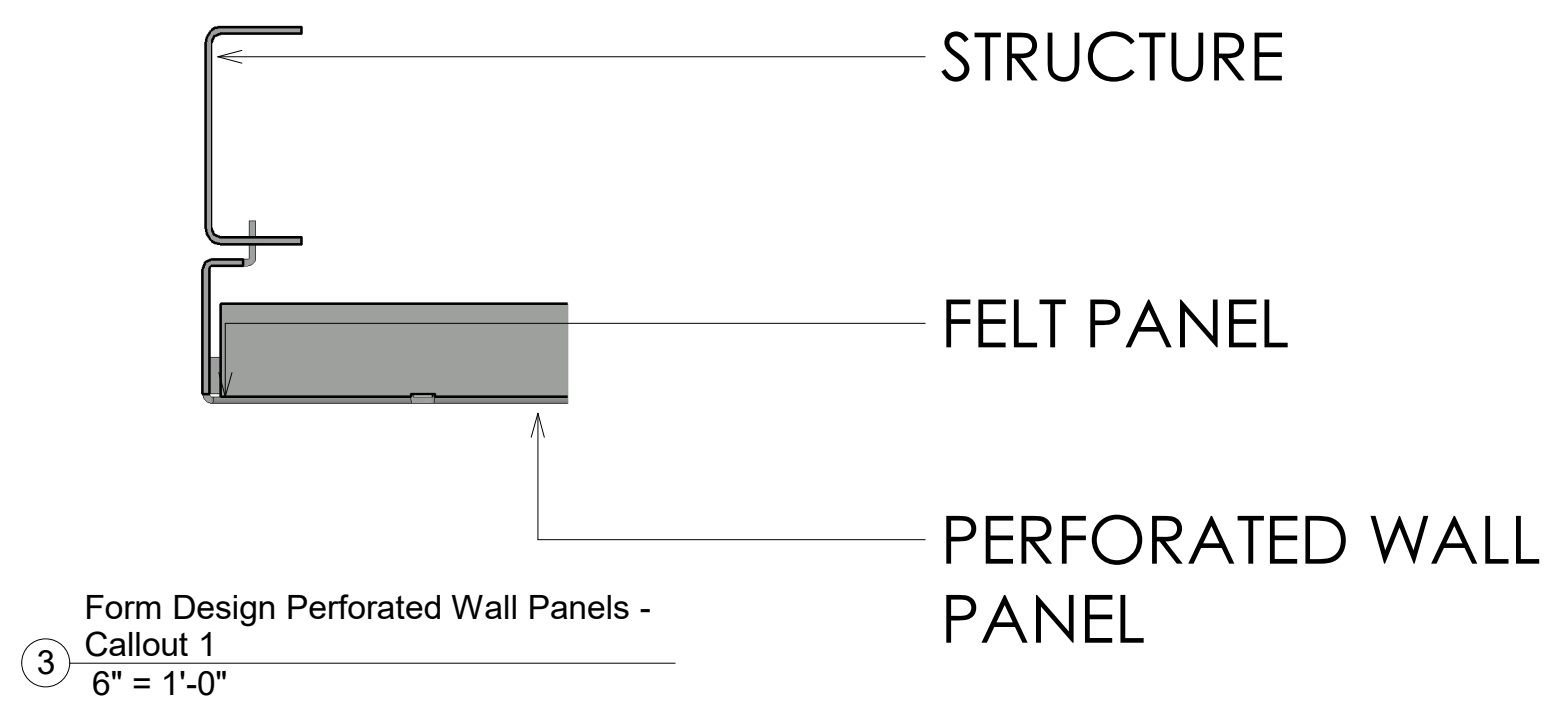

③ Form Design Perforated Wall Panels - Callout 1
6" = 1'-0"

PANEL - Form Design Perforated Wall Panels

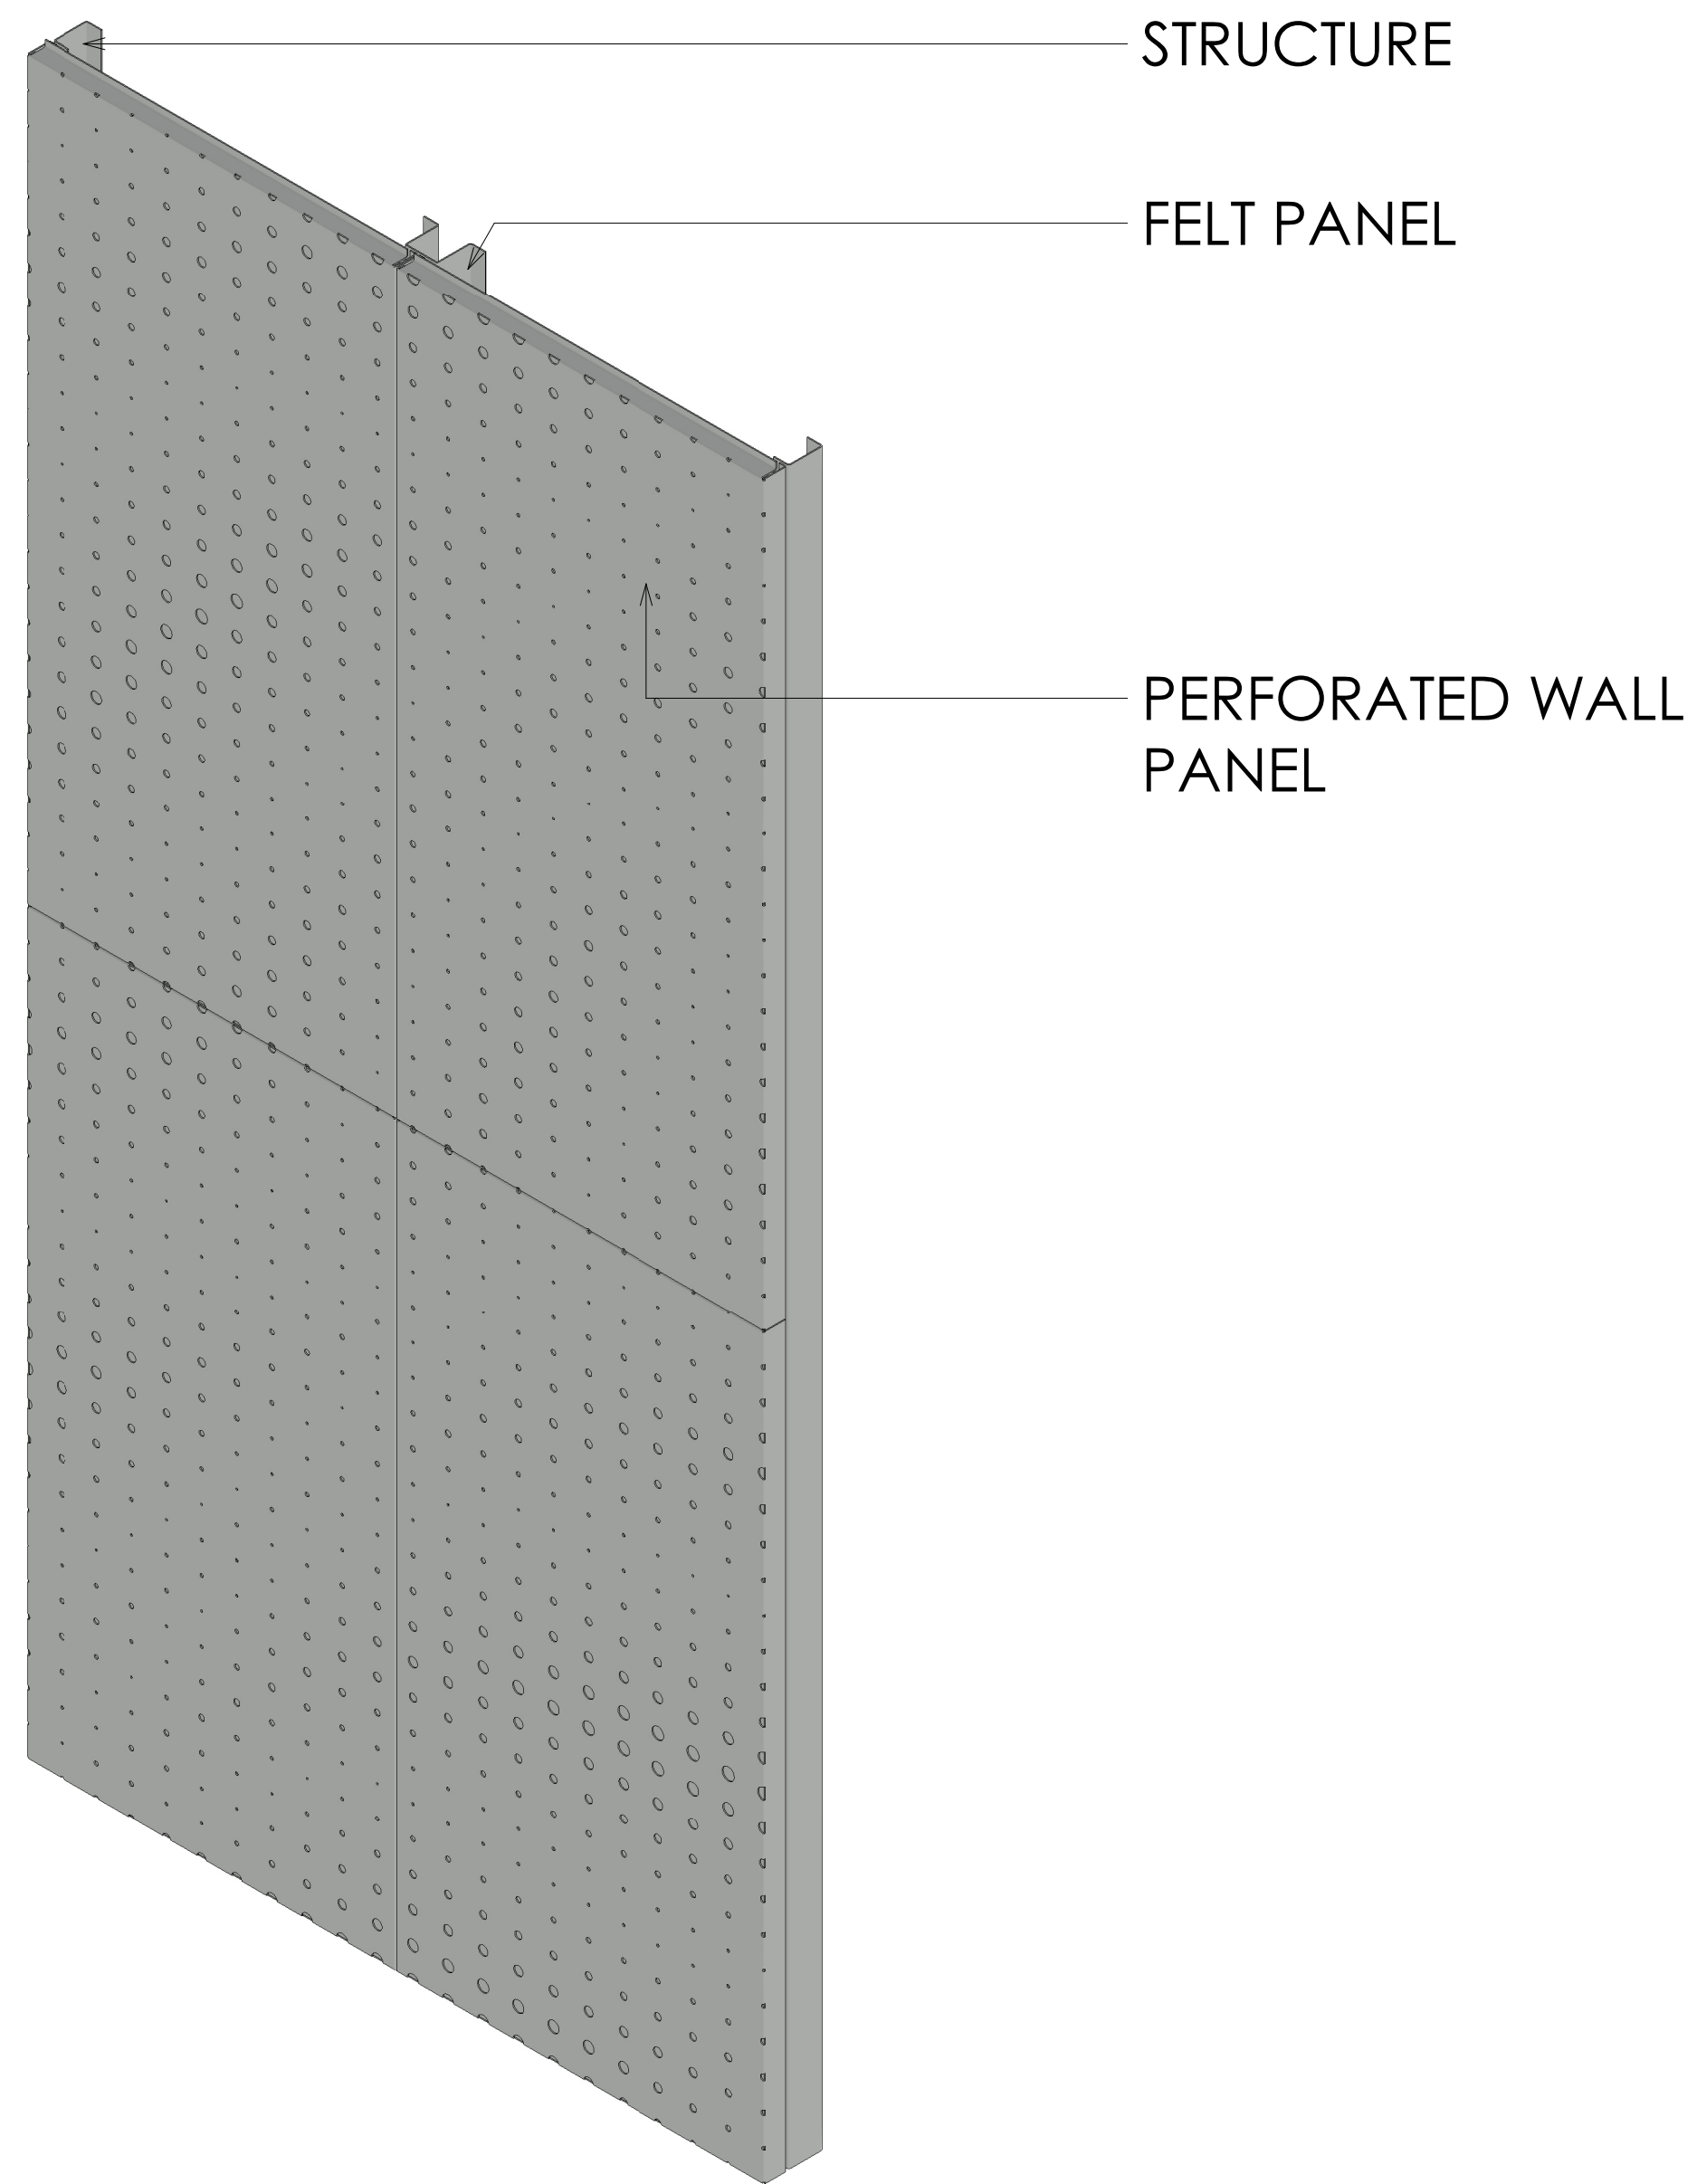

Rev	Description	Date

CODE	SUITABILITY DESCRIPTION
STATUS	PURPOSE OF ISSUE

PROJECT

PROTERO

TITLE

PANEL - Form Design Perforated Wall Panels

CLIENT

MAXXIT

DRAWN BY FDP	CHECKED BY Checker	DATE 20/09/25
-----------------	-----------------------	------------------

SCALE (@ A1) As indicated	PROJECT NUMBER 01
------------------------------	----------------------

DRAWING NUMBER A101	REV
------------------------	-----